
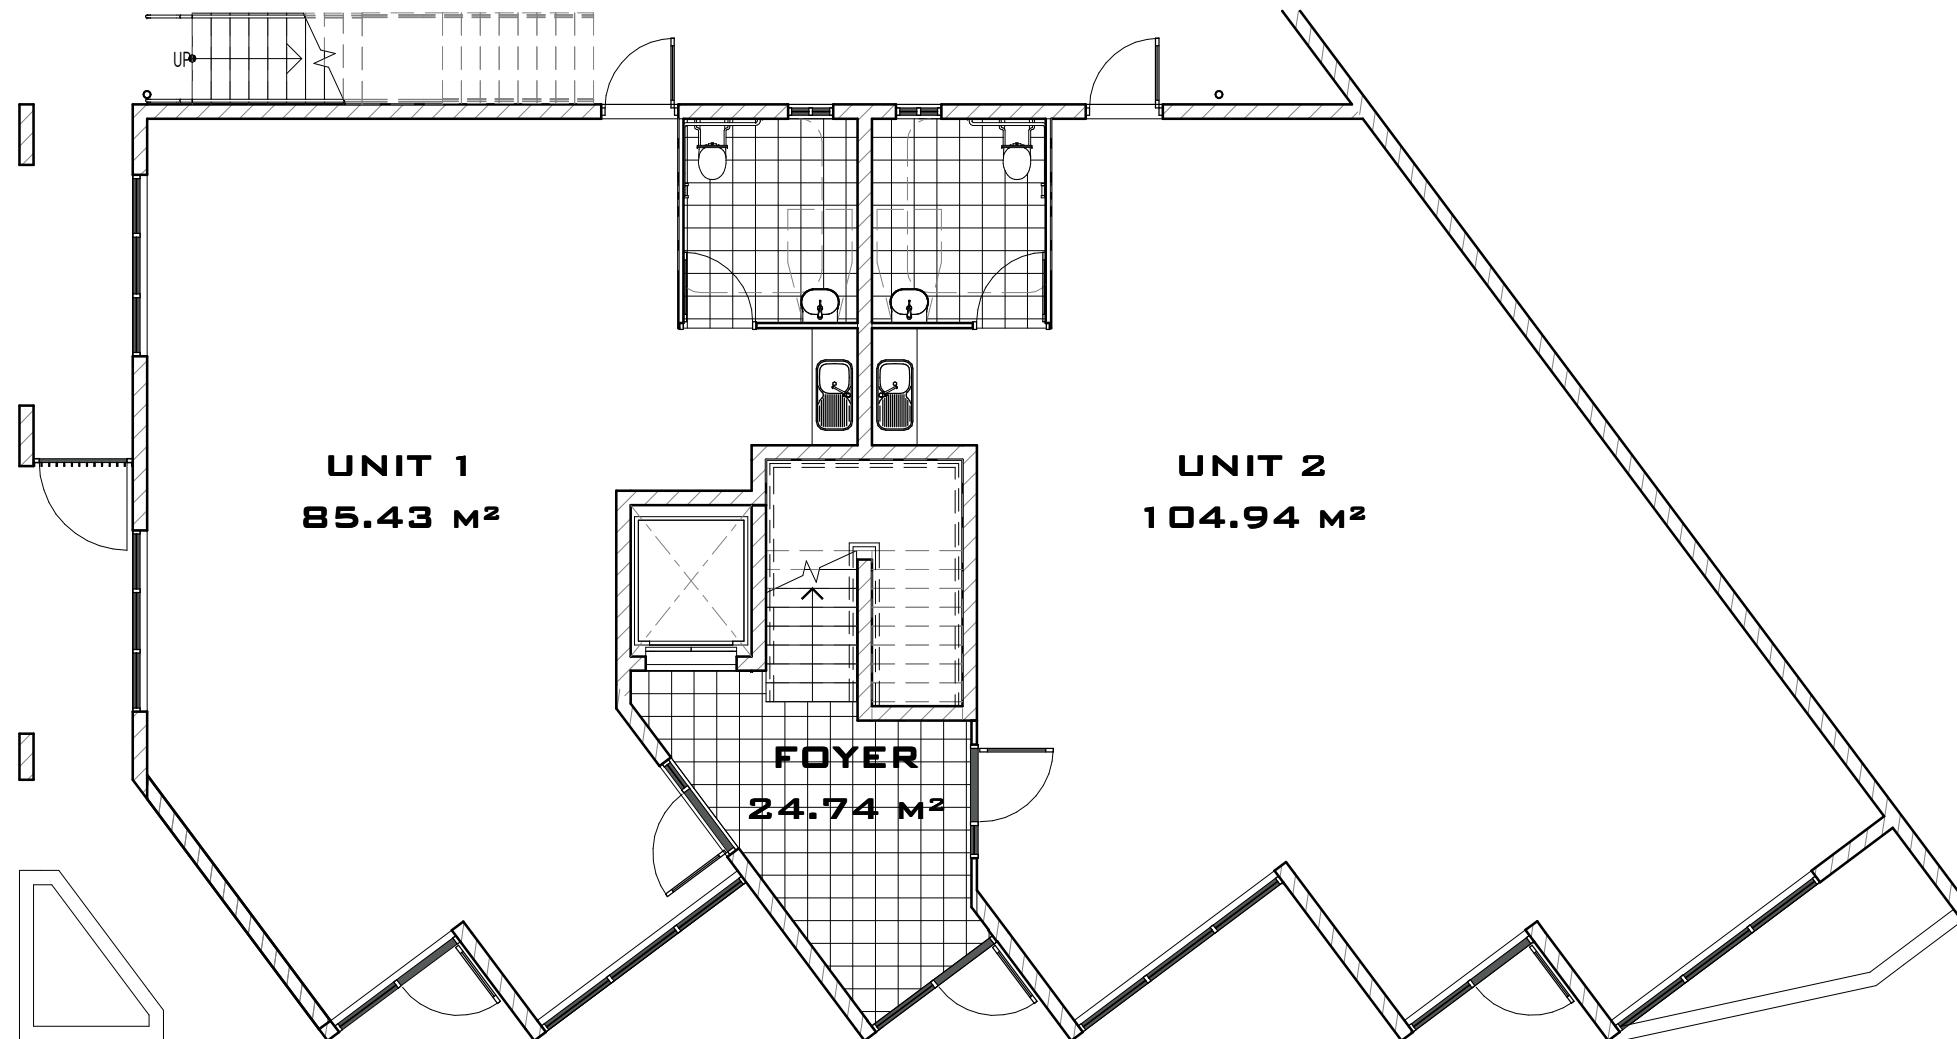


1 SITE PLAN
SCALE 1 : 200



20 CINDERELLA DRIVE SPRINGWOOD COMMERCIAL BUILDING

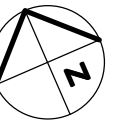

1 GROUD FLOOR PLAN
SCALE 1 : 100

**20 CINDERELLA DRIVE SPRINGWOOD
COMMERCIAL BUILDING**



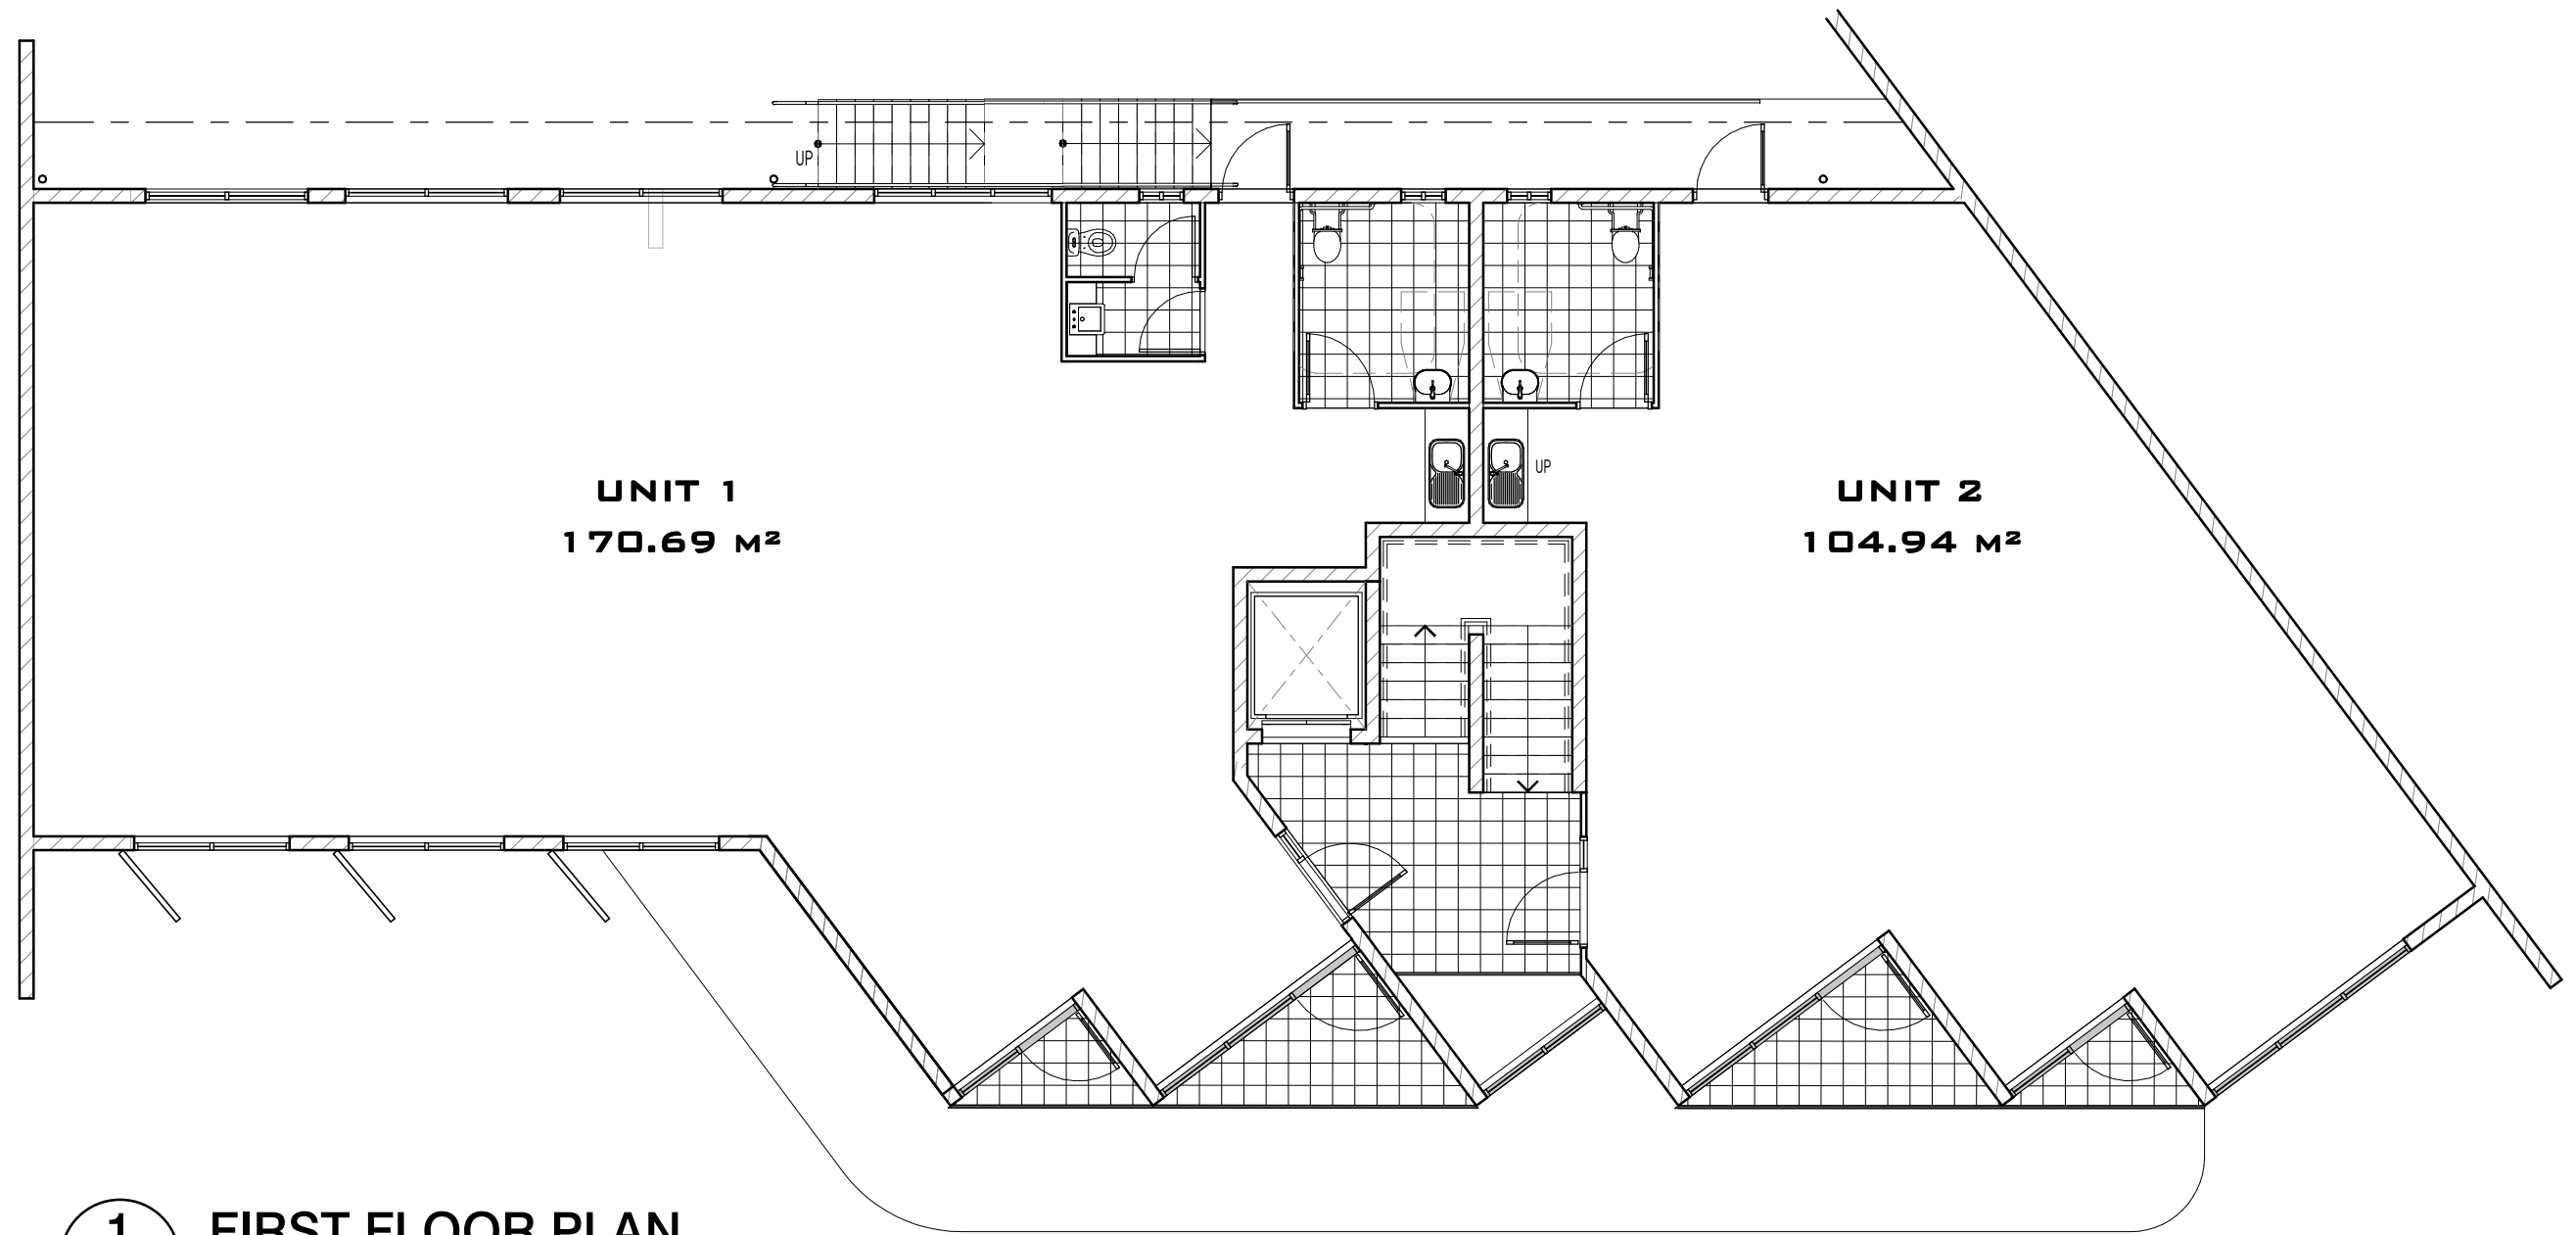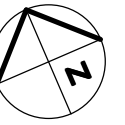

1 **FIRST FLOOR PLAN**
SCALE 1 : 100

**20 CINDERELLA DRIVE SPRINGWOOD
COMMERCIAL BUILDING**

