



REVISION				<div>SCALE 1:200 (U.N.O.)</div> <div>HORIZONTAL 0 1 2 3 4 5 metres</div> <div>VERTICAL 0 1 2 3 4 metres</div> <div>ORIGINAL SHEET SIZE A1</div> <div>Check and Verify all Dimensions on Site prior to Commencing Work, If in doubt ask.</div>	<div></div> <div>NORTH</div>	DESIGN	DRAFTING	<div></div> <div>Property Development Designers</div> <div>PO Box 3733 Loganholme Q 4129 4 Feluga Street Shailer Park Q 4128 +61 7 3090 4632 www.pddconsultants.com.au info@pddconsultants.com.au</div>	CLIENT <b>ROUBAIX PROPERTIES</b>	
							PART SITE PLAN 1			
							PROPOSED INDUSTRIAL UNITS			
							918-980 GREENBANK RD, NORTH MACLEAN			
							DRAWING No		A1 - 19002 - BD 02	REVISION
28-02-2019	A	ISSUED FOR APPROVAL		DATE	JANUARY 2019					

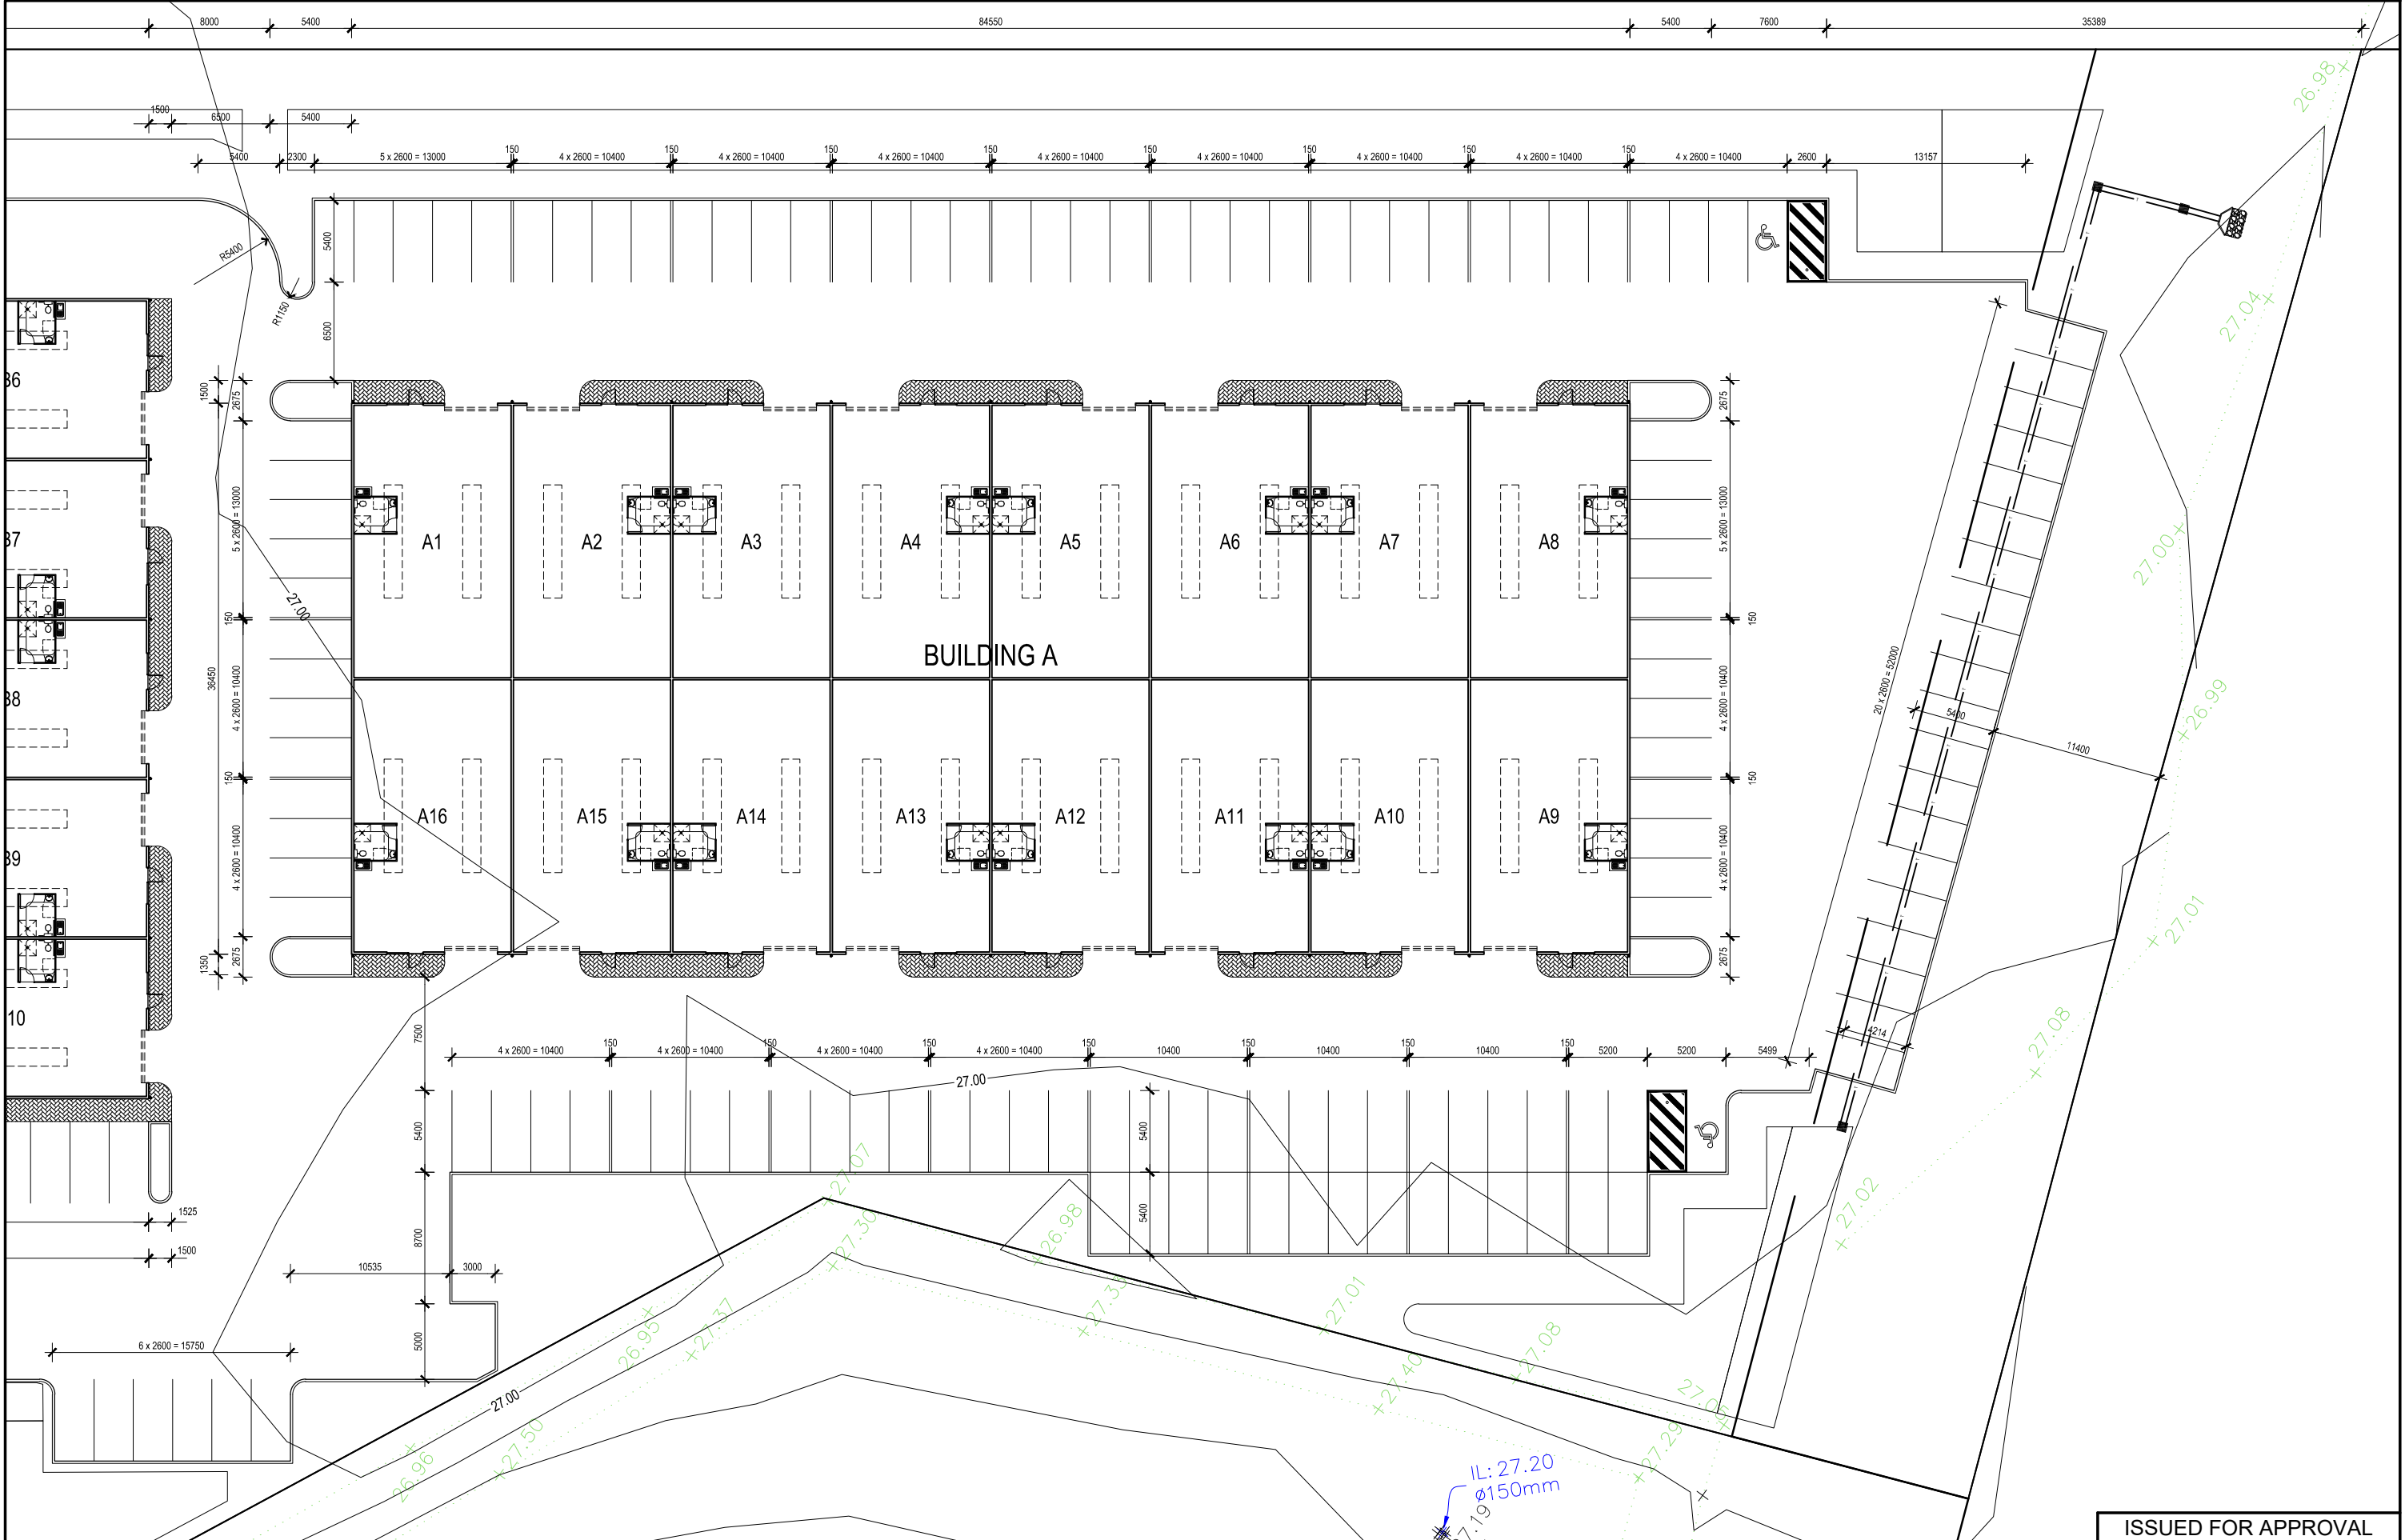

REVISION	
----------	--	--	

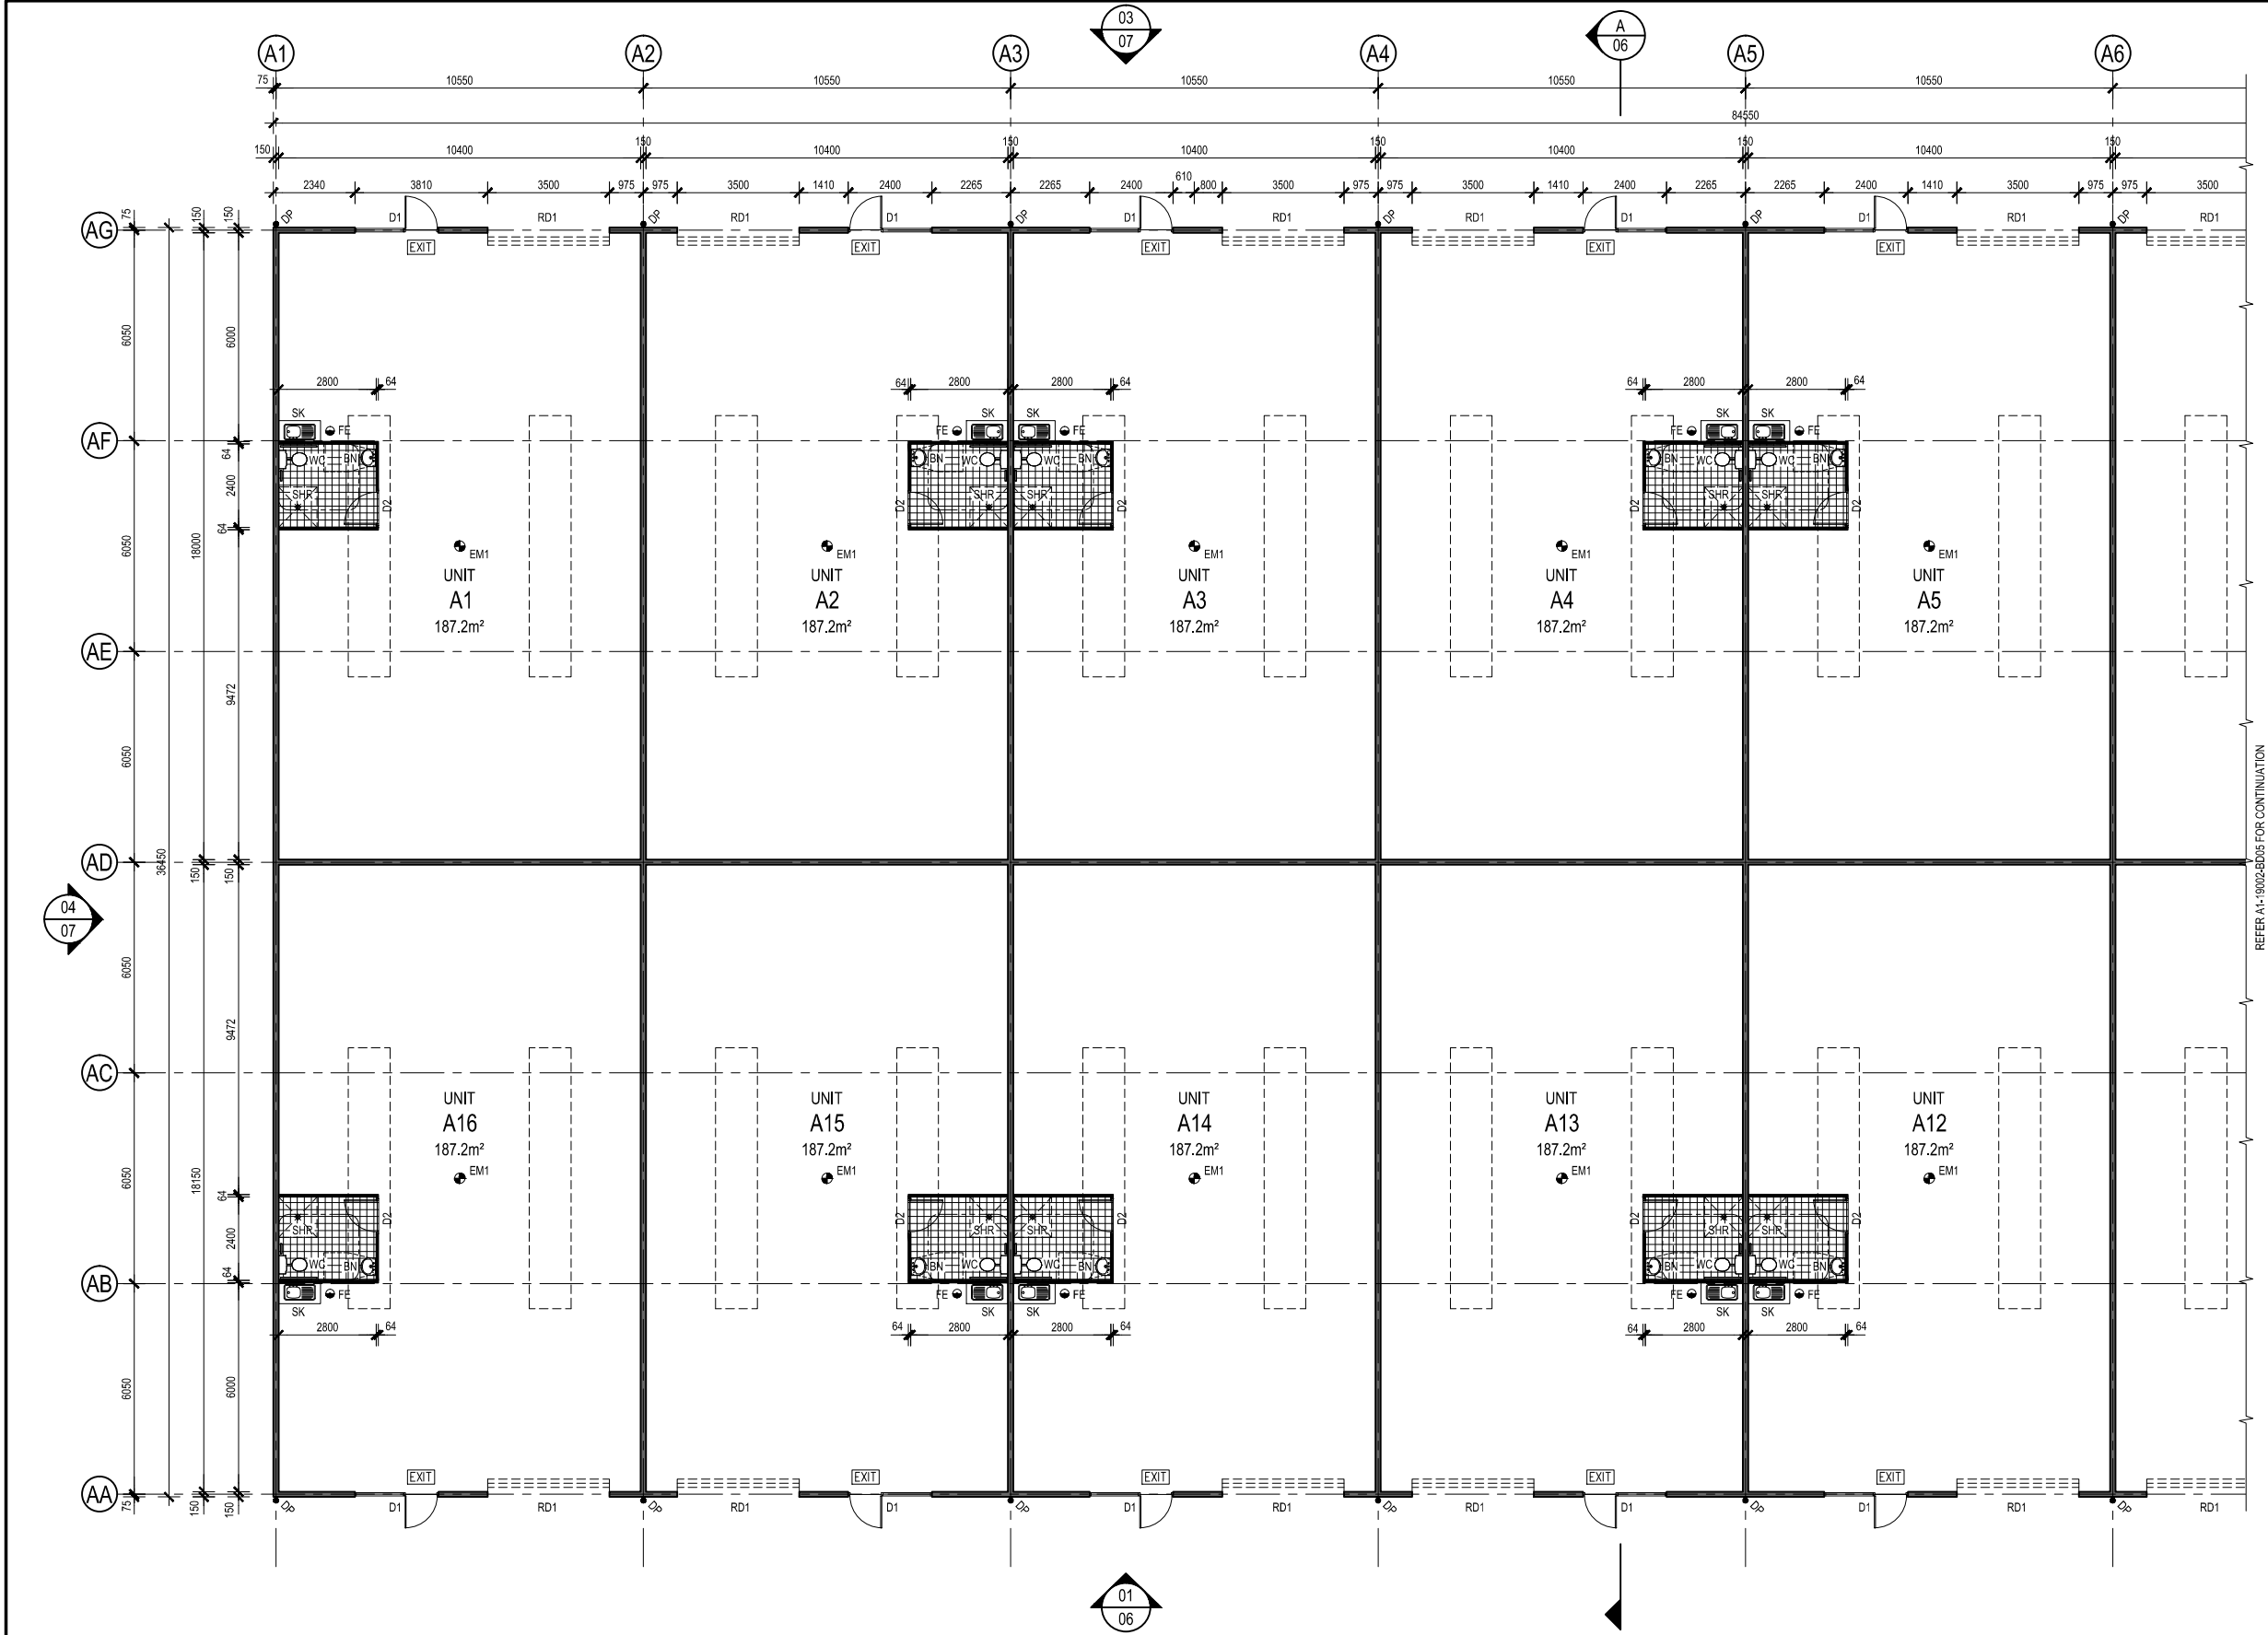



WINDOW AND DOOR SCHEDULE

D1	2100 x 2400	ALUM. FRAME FIXED GLASS WINDOW
D2	2040 x 920	EXTERNAL GLASS DOORS
RD1	5100 x 3500	INTERNAL SOLID CORE DOOR
W1	1200 x 2400	COLORBOND ROLLER DOOR
		ALUM. FRAMED FIXED GLASS WINDOW

ALL WINDOWS AND SLIDING DOORS TO BE POWDER COATED ALUM. FRAMED GLASS.  
ALL GLAZING & MATERIALS TO COMPLY WITH AS 1288-2006 AND TO MANUFACTURERS SPECIFICATIONS

GENERAL NOTES

- \* ALL WORK TO BE IN ACCORDANCE WITH BCA 2008 AND ALL RELEVANT AUSTRALIAN STANDARDS.
- \* AIR-LOCK DOORS ARE TO BE FITTED WITH SELF CLOSERS TO COMPLY WITH F4.9(B) OF BCA 2008. LIFT OFF HINGES TO BE FITTED TO WC'S
- \* ACCESS TO THE FIRST FLOOR OFFICE MUST COMPLY WITH D3.3 OF THE BCA AND CLAUSE 9 OF AS1428.1-2001
- \* UNDER SLAB TO BE POISONED TO AS 3660.1 - 2000

NATURAL VENTILATION NOTE

WAREHOUSE AREA - NATURAL VENTILATION  
Required 10m². Provided 19m²  
OFFICE AREAS - AIR CONDITIONED

DISPOSAL OF SANITARY TOWELS

FACILITIES TO BE PROVIDED FOR FEMALES TO ADEQUATELY DISPOSE OF SANITARY TOWELS.

WALL LININGS

10mm THICK PLASTERBOARD TO WALLS. } WCs &  
13mm THICK PLASTERBOARD TO CEILINGS. } AIRLOCKS

TILING

IMPERVIOUS TILES TO FLOORS OF WATER CLOSET & AIR-LOCK.  
100 HIGH IMPERVIOUS SPLASHBACK ON WALLS ADJOINING KITCHEN SINK AND VANITY BASIN.

FIRE SERVICE NOTES

- \* FIRE EXTINGUISHERS TO COMPLY WITH E1.6 OF THE BCA AND AS 2444-2001 REFER TO FIRE EXTINGUISHER NOTE ON THIS DWG.
- \* EXIT SIGNS TO COMPLY WITH E4.5, E4.6 & E4.8 OF THE BCA AND AS 2293.1-2005

EXIT ILLUMINATED EXIT SIGN

EXIT ILLUMINATED DIRECTIONAL EXIT SIGN

STUD WALL PARTITION

USE 64mm METAL STUDS AT 450 CRS. WITH 10mm PLASTERBOARD TO EITHER SIDE OF STUD

MECHANICAL VENTILATION NOTE

MECH. VENTILATION TO BE PROVIDED TO WC'S & SHOWERS  
MECH. VENTILATION TO BE ENGINEER DESIGNED AND TO MANUFACTURERS SPECIFICATIONS.  
VENTILATION TO COMPLY WITH BCA 2008 AND AS1668.1-2002, AS1668.2-2003 AND AS3666.1-2002

EMERGENCY LIGHTING REQUIREMENTS

AN EMERGENCY LIGHTING SYSTEM TO COMPLY WITH PART E4 OF BCA 2008  
EMERGENCY LIGHTING TO BE IN ACCORDANCE WITH AS 2293.1-2005

EM 1	C0 & C90 CLASSIFICATION		- C100
	SPACING		- 23m (MAX.)
	MOUNTING HEIGHT		- 7.0m (MAX.)
EM 2	C0 & C90 CLASSIFICATION		- D20
	SPACING		- 14.5m (MAX.)
	MOUNTING HEIGHT		- 3.0m (MAX.)

PATHFINDER - RECESSED NICAD EMERGENCY LIGHT

FIRE EXTINGUISHER NOTE

DESIGNED IN ACCORDANCE WITH THE PORTABLE FIRE EXTINGUISHERS  
-SELECTION AND LOCATION AS 2444-2001


MARK	TYPE OF EXTINGUISHER	CLASS OF FIRE	HAZARD	CLASS	AREA PER EXTINGUISHER	MAX. WALK DISTANCE	No. OFF
FE1	DRY CHEM POWDER AB(E)	A, (E)	ORDINARY	2A, 40B	300 sq.m.	15.0m	10

STORMWATER NOTE


EAVES GUTTER SIZE 110 HIGH x 220 WIDE (GRADE 1in500)  
DOWNPIPE SIZE Ø150 PVC U.N.O.

ISSUED FOR APPROVAL


REVISION	</
----------	--	--	----

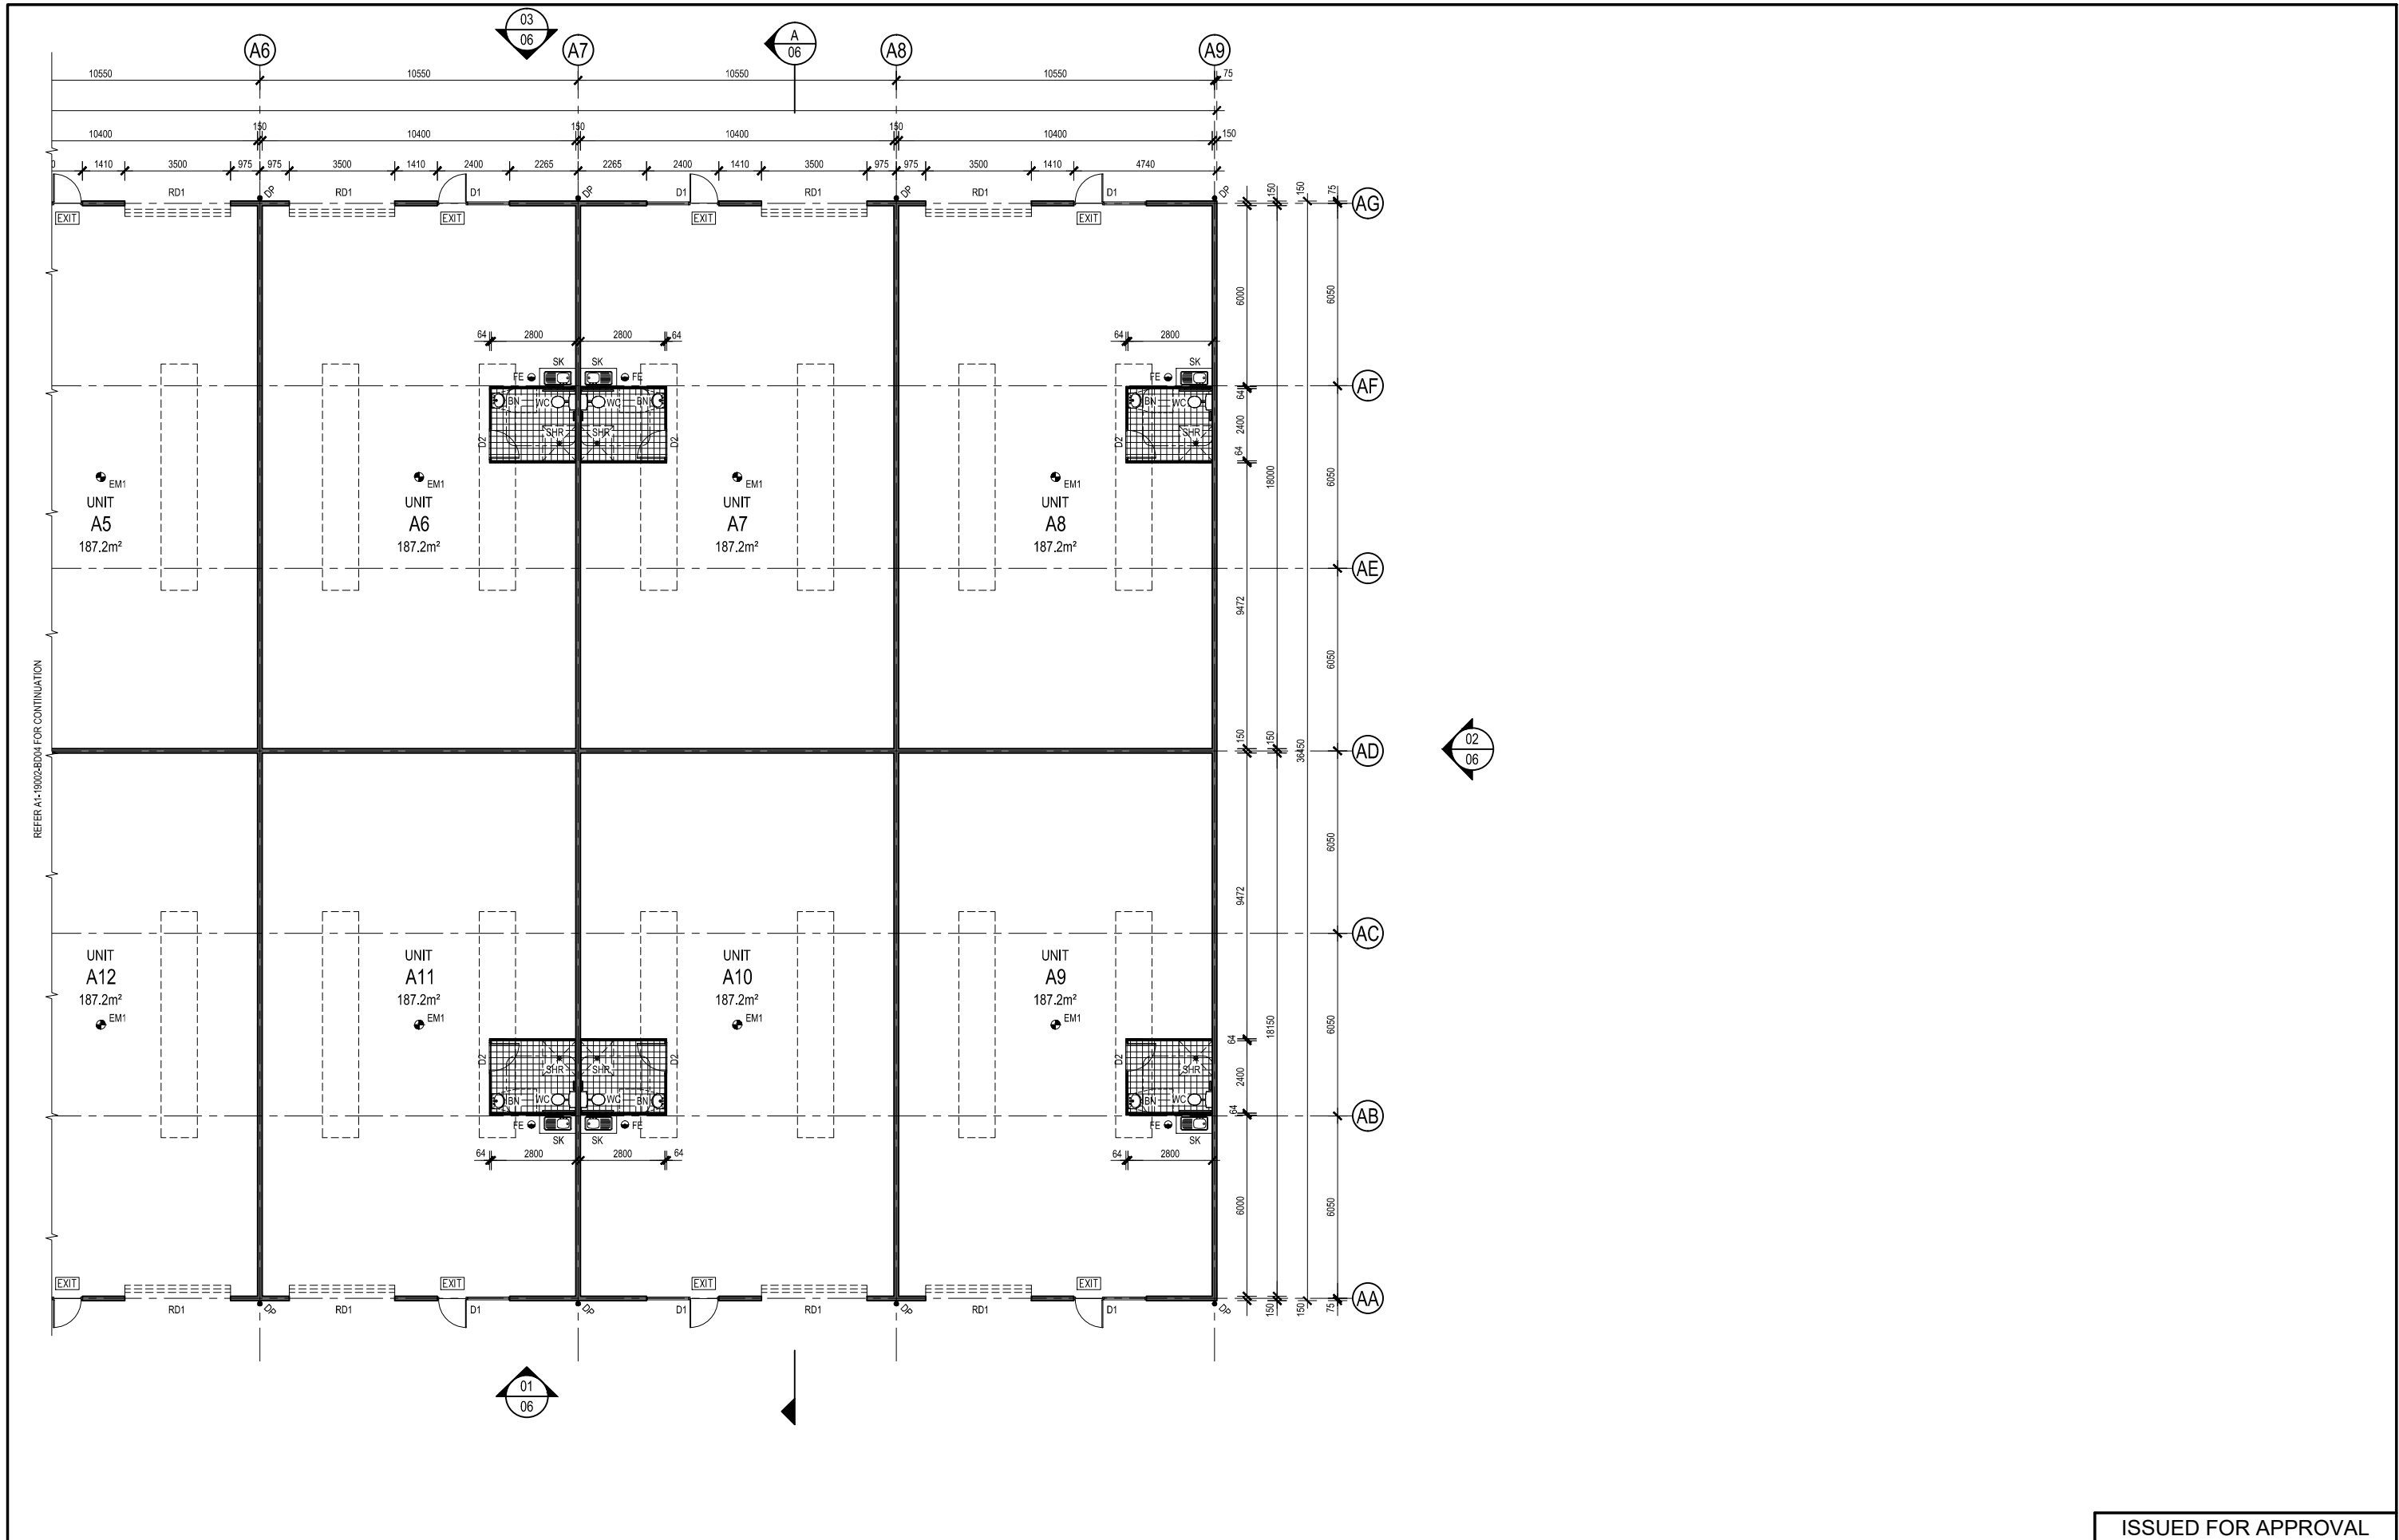


REVISION	
----------	--	--	

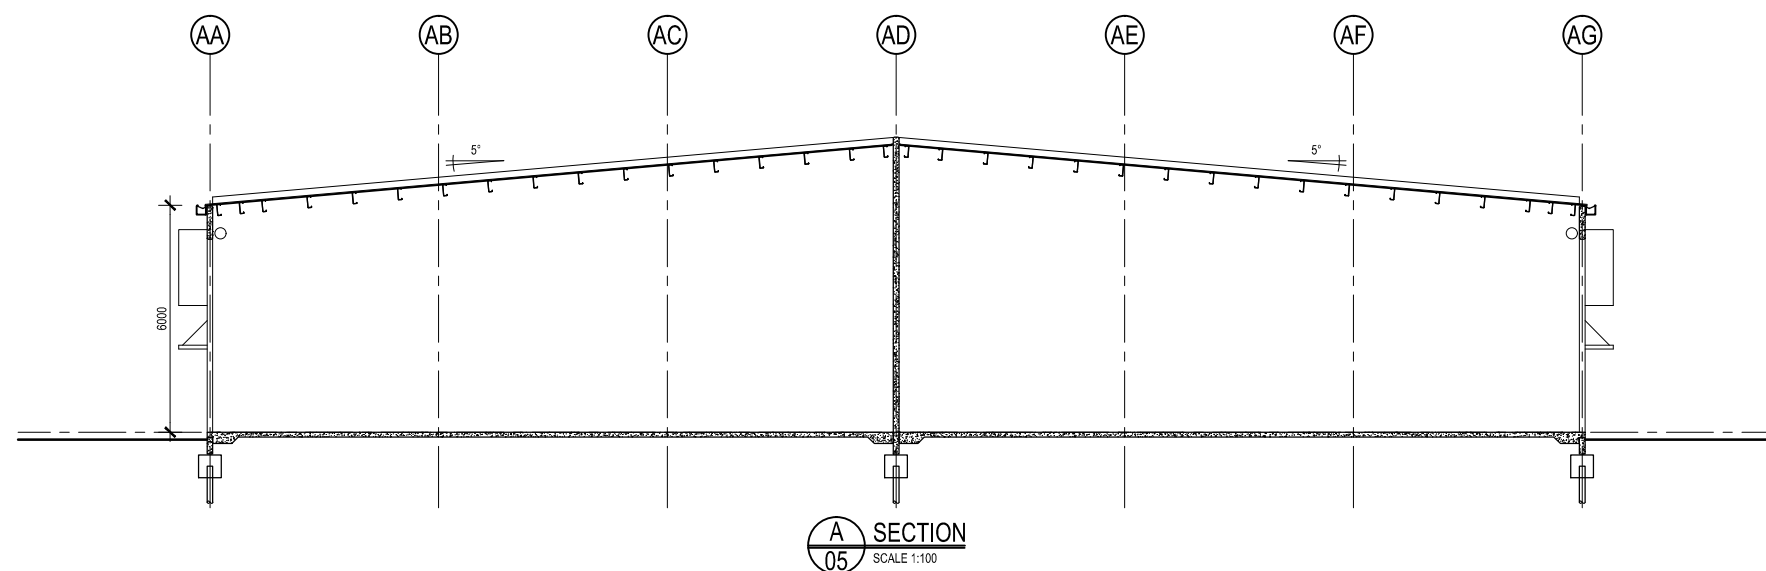


REVISION	-	-	-	<div>SCALE 1:100 (U.N.O.) R.P.D. LOT 2 on SP267252</div> <div><div>HORIZONTAL</div><div>0metres</div></div> <div><div>VERTICAL</div><div>0metres</div></div> <div>ORIGINAL SHEET SIZE A1</div>	<div><div></div><div>NORTH</div></div>	DESIGN	DRAFTING	<div><div><div></div><div></div><div></div></div><div>Property Development Designers</div><div>PO Box 3733 Loganholme Q 4129 4 Feluga Street Shailer Park Q 4128 +61 7 3090 4632 www.pddconsultants.com.au info@pdeconsultants.com.au</div></div>	CLIENT				
	-	-	-			PREP	DRN		<b>ROUBAIX PROPERTIES</b>				
	-	-	-			CKD	CKD		BUILDING A - ELEVATIONS - SHEET 1				
	-	-	-			SUP	SUP		PROPOSED INDUSTRIAL UNITS				
	-	-	-			SIGNED			918-980 GREENBANK RD, NORTH MACLEAN				
	28-02-2019	A	ISSUED FOR APPROVAL			DOMENICO D'ALESSANDRO BE MIE Aust CPEng R.P.E.Q. (1108)			DRAWING No	A1 - 19002 - BD 06		REVISION	A
	DATE	No	REMARKS	Check and Verify all Dimensions on Site prior to Commencing Work. If in doubt ask.									

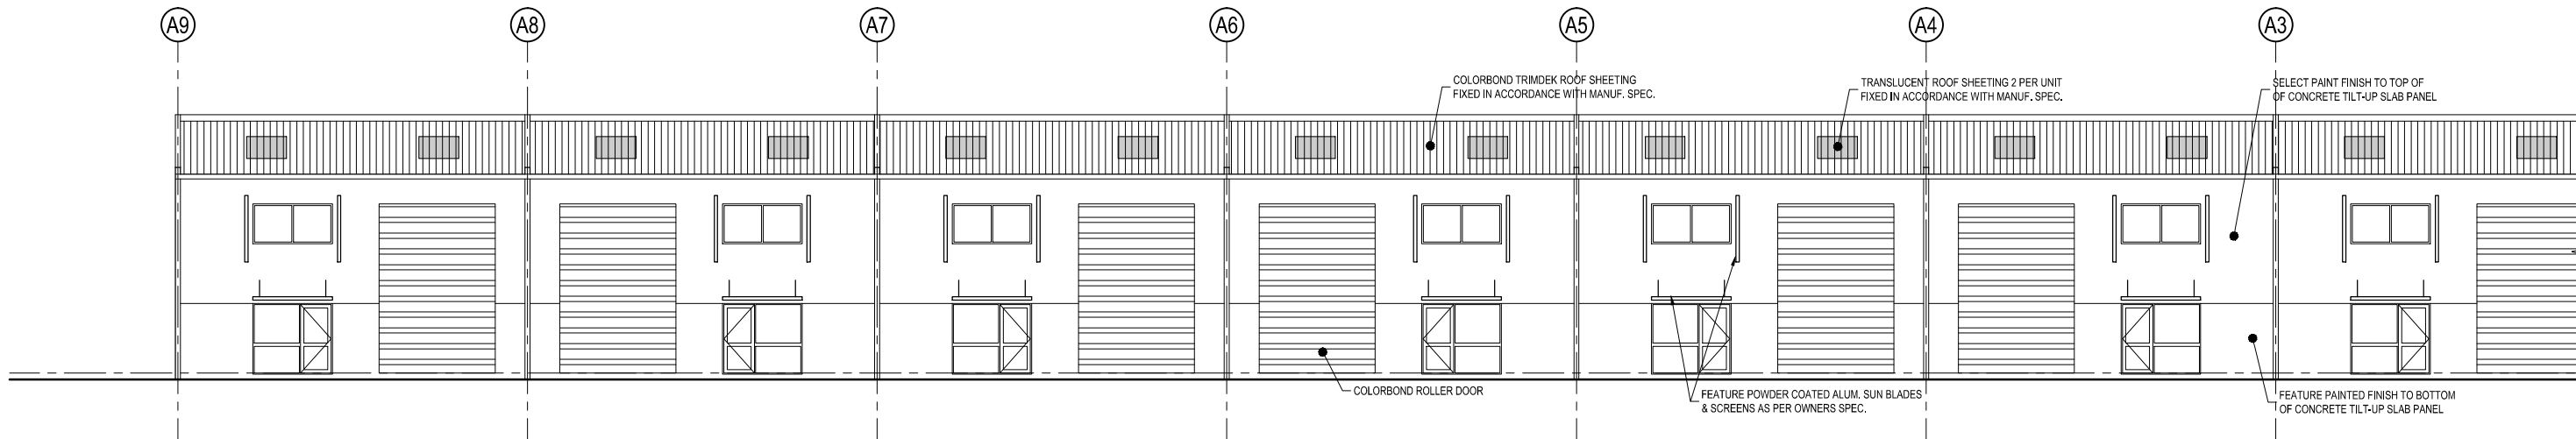

03 NORTH ELEVATION  
04 SCALE 1:100

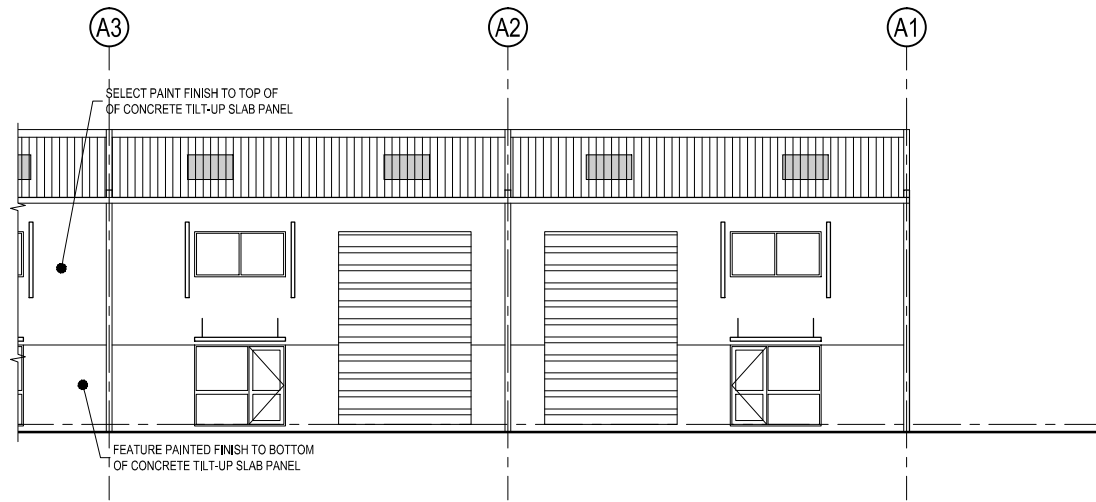


03 NORTH ELEVATION - CONT.  
04 SCALE 1:100

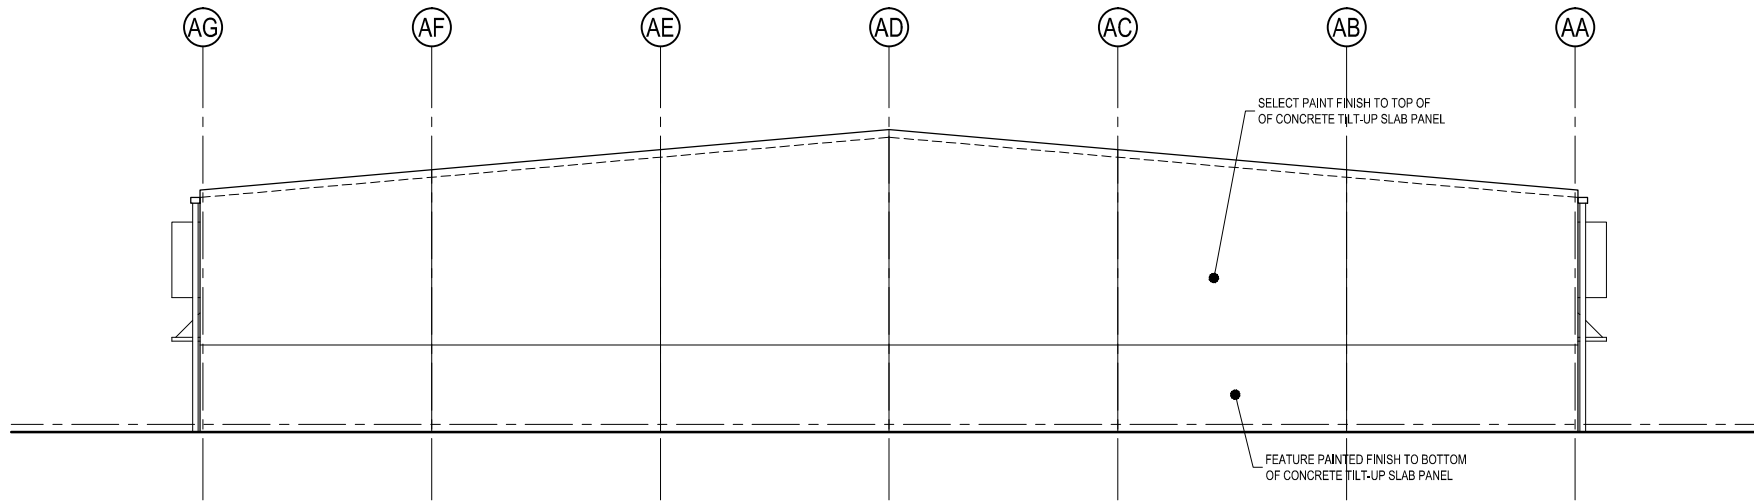

04 WEST ELEVATION  
05 SCALE 1:100

ISSUED FOR APPROVAL

REVISION	
----------	--	--	

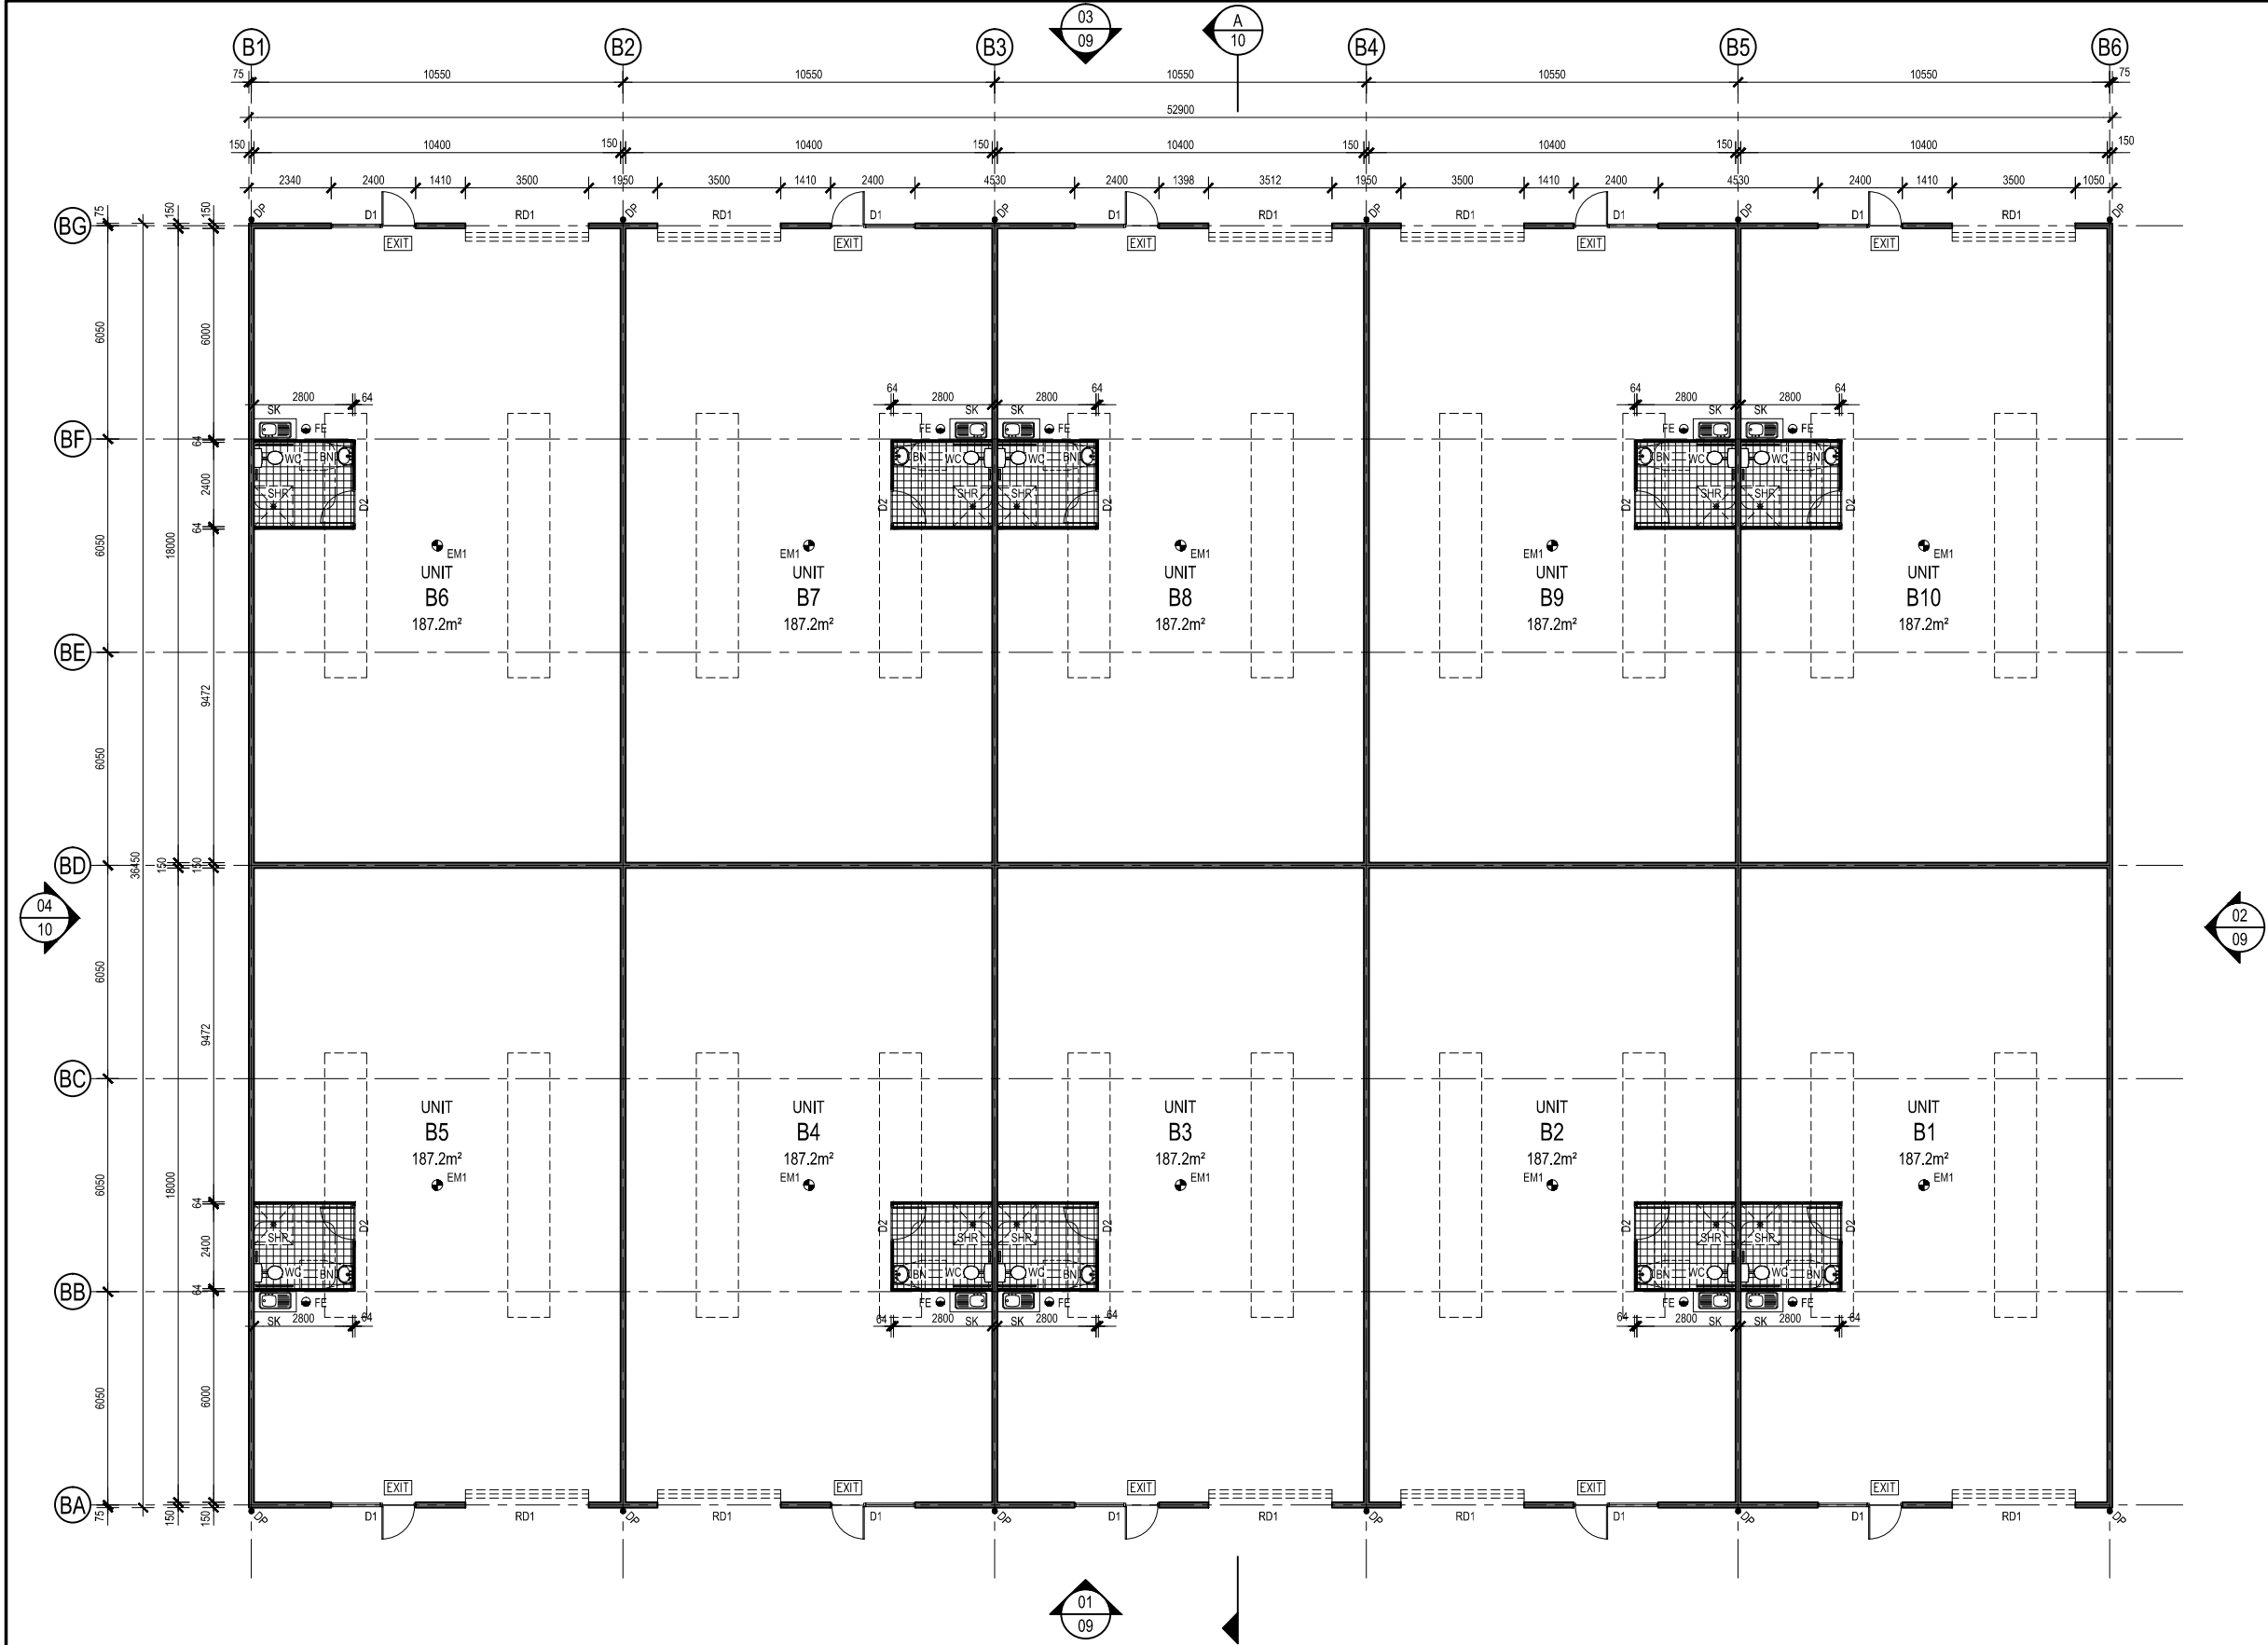

WINDOW AND DOOR SCHEDULE

D1	2100 x 2400	ALUM. FRAME FIXED GLASS WINDOW
D2	2040 x 920	EXTERNAL GLASS DOORS
RD1	5100 x 3500	INTERNAL SOLID CORE DOOR
W1	1200 x 2400	COLORBOND ROLLER DOOR
		ALUM. FRAMED FIXED GLASS WINDOW

ALL WINDOWS AND SLIDING DOORS TO BE POWDER COATED ALUM. FRAMED GLASS.  
ALL GLAZING & MATERIALS TO COMPLY WITH AS 1288-2006 AND TO MANUFACTURERS SPECIFICATIONS

GENERAL NOTES

- \* ALL WORK TO BE IN ACCORDANCE WITH BCA 2008 AND ALL RELEVANT AUSTRALIAN STANDARDS.
- \* AIR-LOCK DOORS ARE TO BE FITTED WITH SELF CLOSERS TO COMPLY WITH F4.3(B) OF BCA 2008. LIFT OFF HINGES TO BE FITTED TO WC'S
- \* ACCESS TO THE FIRST FLOOR OFFICE MUST COMPLY WITH D03.3 OF THE BCA AND CLAUSE 9 OF AS1428.1-2001
- \* UNDER SLAB TO BE POISONED TO AS 3660.1-2000

NATURAL VENTILATION NOTE

WAREHOUSE AREA - NATURAL VENTILATION  
Required 10m² - Provided 19m²  
OFFICE AREAS - AIR CONDITIONED

DISPOSAL OF SANITARY TOWELS

FACILITIES TO BE PROVIDED FOR FEMALES TO ADEQUATELY DISPOSE OF SANITARY TOWELS.

WALL LININGS

10mm THICK PLASTERBOARD TO WALLS. } WCs &  
13mm THICK PLASTERBOARD TO CEILINGS. } AIRLOCKS

TILING

IMPERVIOUS TILES TO FLOORS OF WATER CLOSET & AIR-LOCK.  
100 HIGH IMPERVIOUS SPLASHBACK ON WALLS ADJOINING KITCHEN SINK AND VANITY BASIN.

FIRE SERVICE NOTES

- \* FIRE EXTINGUISHERS TO COMPLY WITH E1.6 OF THE BCA AND AS 2444-2001 REFER TO FIRE EXTINGUISHER NOTE ON THIS DWG.
- \* EXIT SIGNS TO COMPLY WITH E4.5, E4.6 & E4.8 OF THE BCA AND AS 2293.1-2005

[EXIT] ILLUMINATED EXIT SIGN

[EXIT] ILLUMINATED DIRECTIONAL EXIT SIGN

STUD WALL PARTITION

USE 64mm METAL STUDS AT 450 CRS. WITH 10mm PLASTERBOARD TO EITHER SIDE OF STUD

MECHANICAL VENTILATION NOTE

MECH. VENTILATION TO BE PROVIDED TO WCs & SHOWERS  
MECH. VENTILATION TO BE ENGINEER DESIGNED AND TO MANUFACTURERS SPECIFICATIONS.  
VENTILATION TO COMPLY WITH BCA 2008  
AND AS1668.1-2002, AS1668.2-2003 AND AS3666.1-2002

EMERGENCY LIGHTING REQUIREMENTS

AN EMERGENCY LIGHTING SYSTEM TO COMPLY WITH PART E4 OF BCA 2008  
EMERGENCY LIGHTING TO BE IN ACCORDANCE WITH AS 2293.1-2005

EM 1	C0 & C90 CLASSIFICATION		- C100
	SPACING		- 23m (MAX.)
	MOUNTING HEIGHT		- 7.0m (MAX.)
EM 2	C0 & C90 CLASSIFICATION		- D20
	SPACING		- 14.5m (MAX.)
	MOUNTING HEIGHT		- 3.0m (MAX.)

PATHFINDER - RECESSED NICAD EMERGENCY LIGHT

FIRE EXTINGUISHER NOTE

DESIGNED IN ACCORDANCE WITH THE 'PORTABLE FIRE EXTINGUISHERS  
-SELECTION AND LOCATION' AS 2444-2001

MARK	TYPE OF EXTINGUISHER	CLASS OF FIRE	HAZARD	CLASS	AREA PER EXTINGUISHER	MAX. WALK DISTANCE	No. OFF
FE1	DRY CHEM POWDER AB(E)	A, (E)	ORDINARY	2A, 40B	300 sq.m.	15.0m	10




STORMWATER NOTE

EAVES GUTTER SIZE 110 HIGH x 220 WIDE (GRADE 1in500)  
DOWNPIPE SIZE Ø150 PVC U.N.O.

ISSUED FOR APPROVAL



REVISION	-	-	-	-	SCALE 1:100 (U.N.O.)	R.P.D. LOT 2 on SP267252		DESIGN	DRAFTING		PO Box 3733 Loganholme Q 4129 4 Feluga Street Shailer Park Q 4128 +61 7 3090 4632 www.pddconsultants.com.au info@pdeconsultants.com.au	CLIENT <b>ROUBAIX PROPERTIES</b>		
	-	-	-	-	HORIZONTAL			PREP	DRN			BUILDING B - FLOOR PLAN		
	-	-	-	-	VERTICAL			CKD	CKD			PROPOSED INDUSTRIAL UNITS		
	-	-	-	-	ORIGINAL SHEET SIZE A1			SUP	SUP			918-980 GREENBANK RD, NORTH MACLEAN		
	-	-	-	-				SIGNED						
	28-02-2019	A	ISSUED FOR APPROVAL									DOMENICO D'ALESSANDRO BE MIEAust CPEng R.P.E.O. (1106)		
	DATE	No	REMARKS		Check and Verify all Dimensions on Site prior to Commencing Work, If in doubt ask.				DATE			JANUARY 2019		
										DRAWING No	A1 - 19002 - BD 08	REVISION	A	



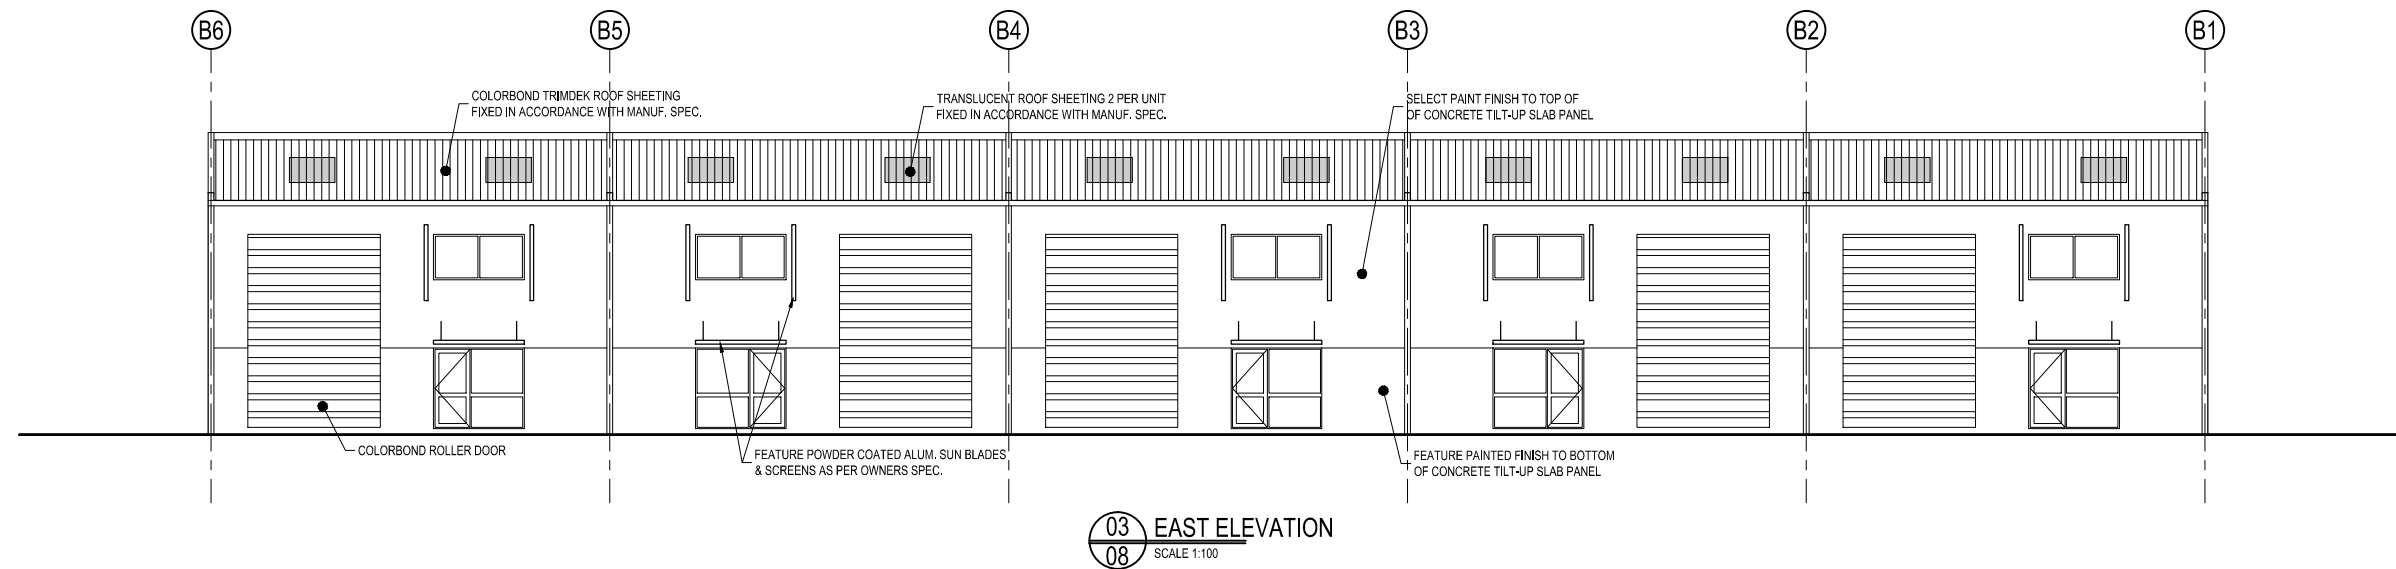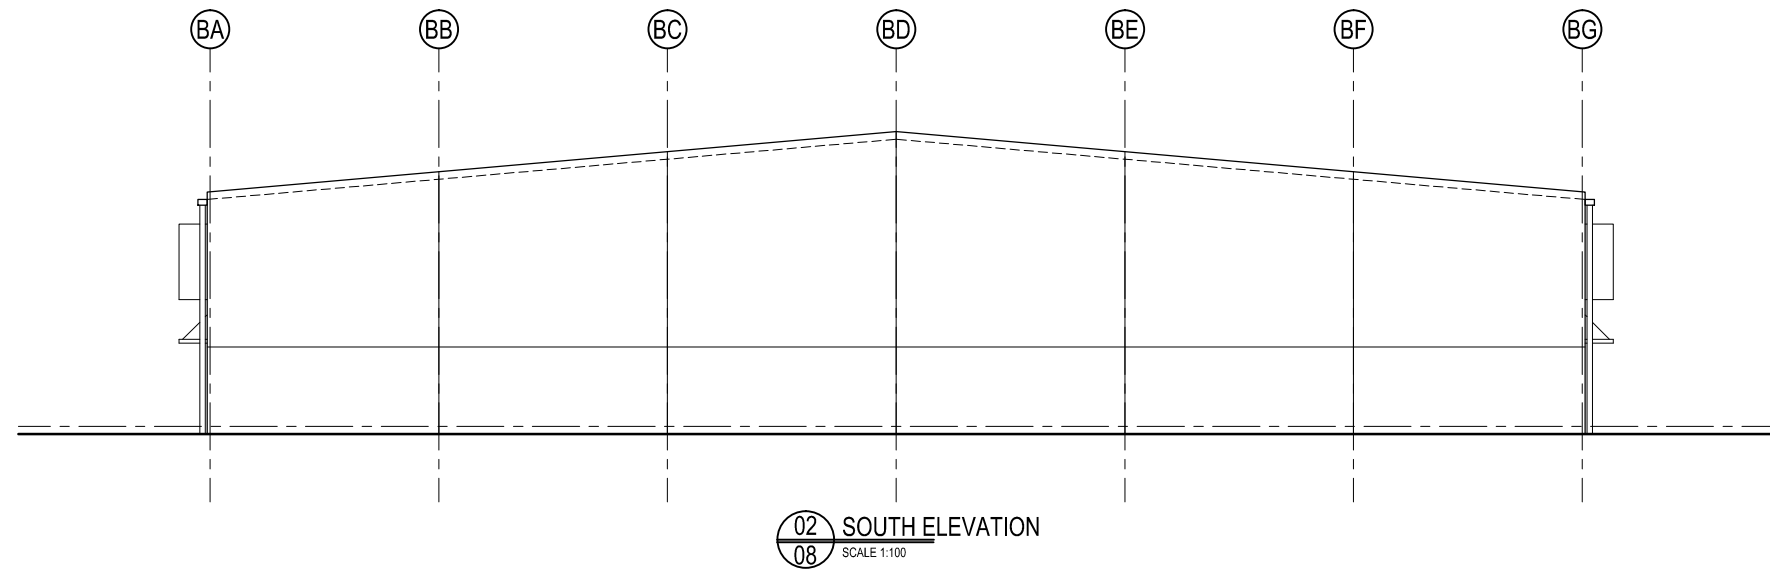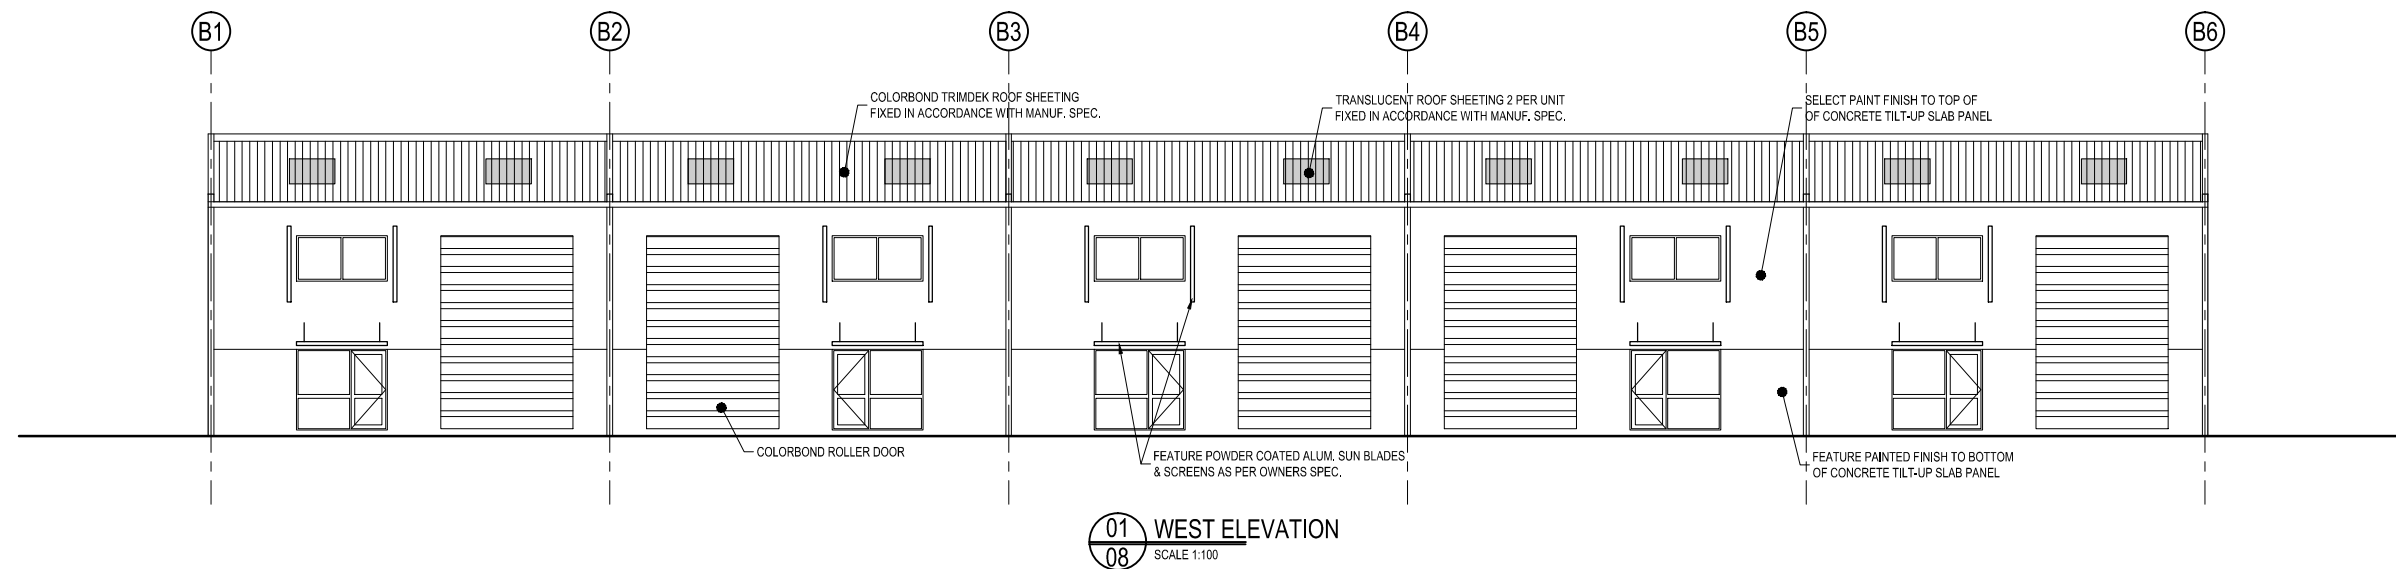

ISSUED FOR APPROVAL


REVISION			SCALE 1:100 (U.N.O.)	R.P.D. LOT 2 on SP267252	NORTH	DESIGN		DRAFTING		CLIENT	<b>ROUBAIX PROPERTIES</b> BUILDING B - ELEVATIONS - SHEET 1 PROPOSED INDUSTRIAL UNITS 918-980 GREENBANK RD, NORTH MACLEAN		
	DATE	No				PREP	CKD	SUP	SIGNED				
	28-02-2019	A	ISSUED FOR APPROVAL	Check and Verify all Dimensions on Site prior to Commencing Work, If in doubt ask.						PO Box 3733 Loganholme Q 4129 4 Feluga Street Shailer Park Q 4128 +61 7 3090 4632 www.pddconsultants.com.au info@pddconsultants.com.au	DRAWING No A1 - 19002 - BD 09		
											REVISION	A	

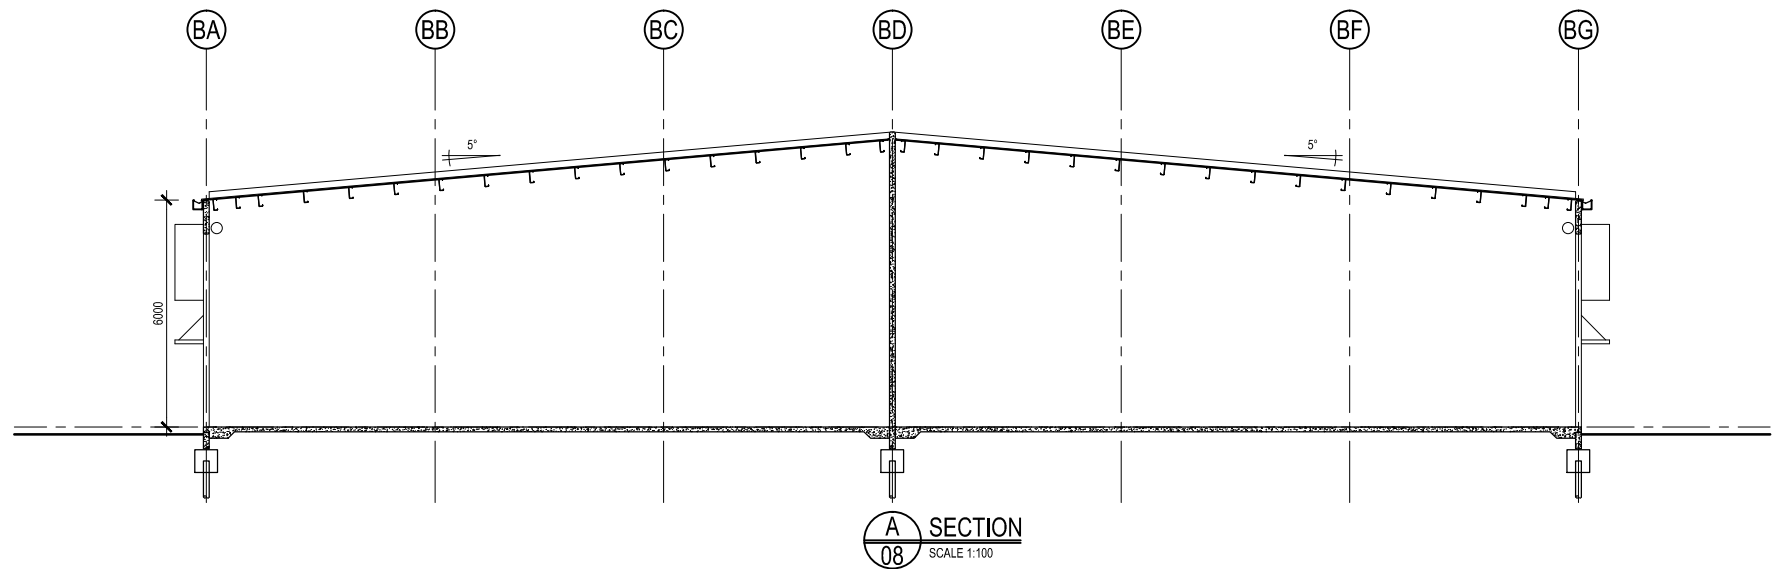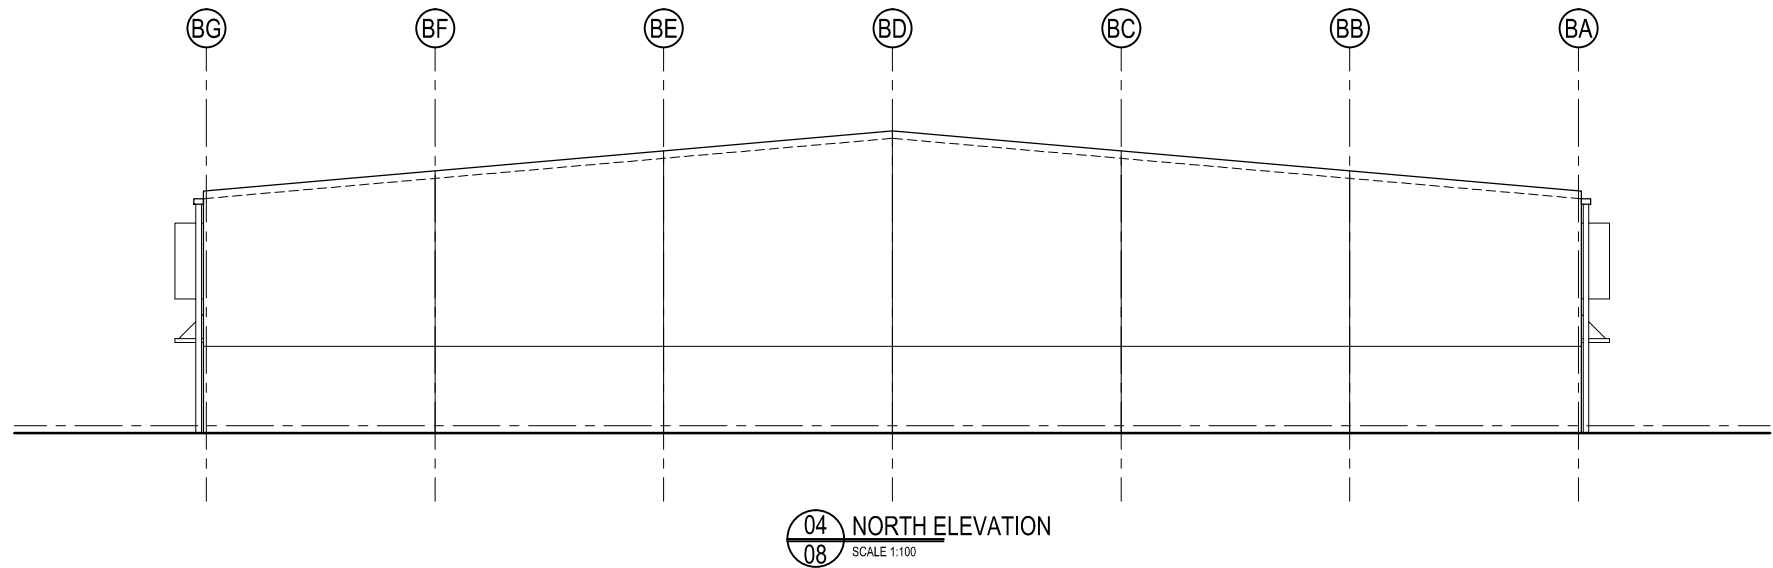


ISSUED FOR APPROVAL


REVISION	
----------	--	--	



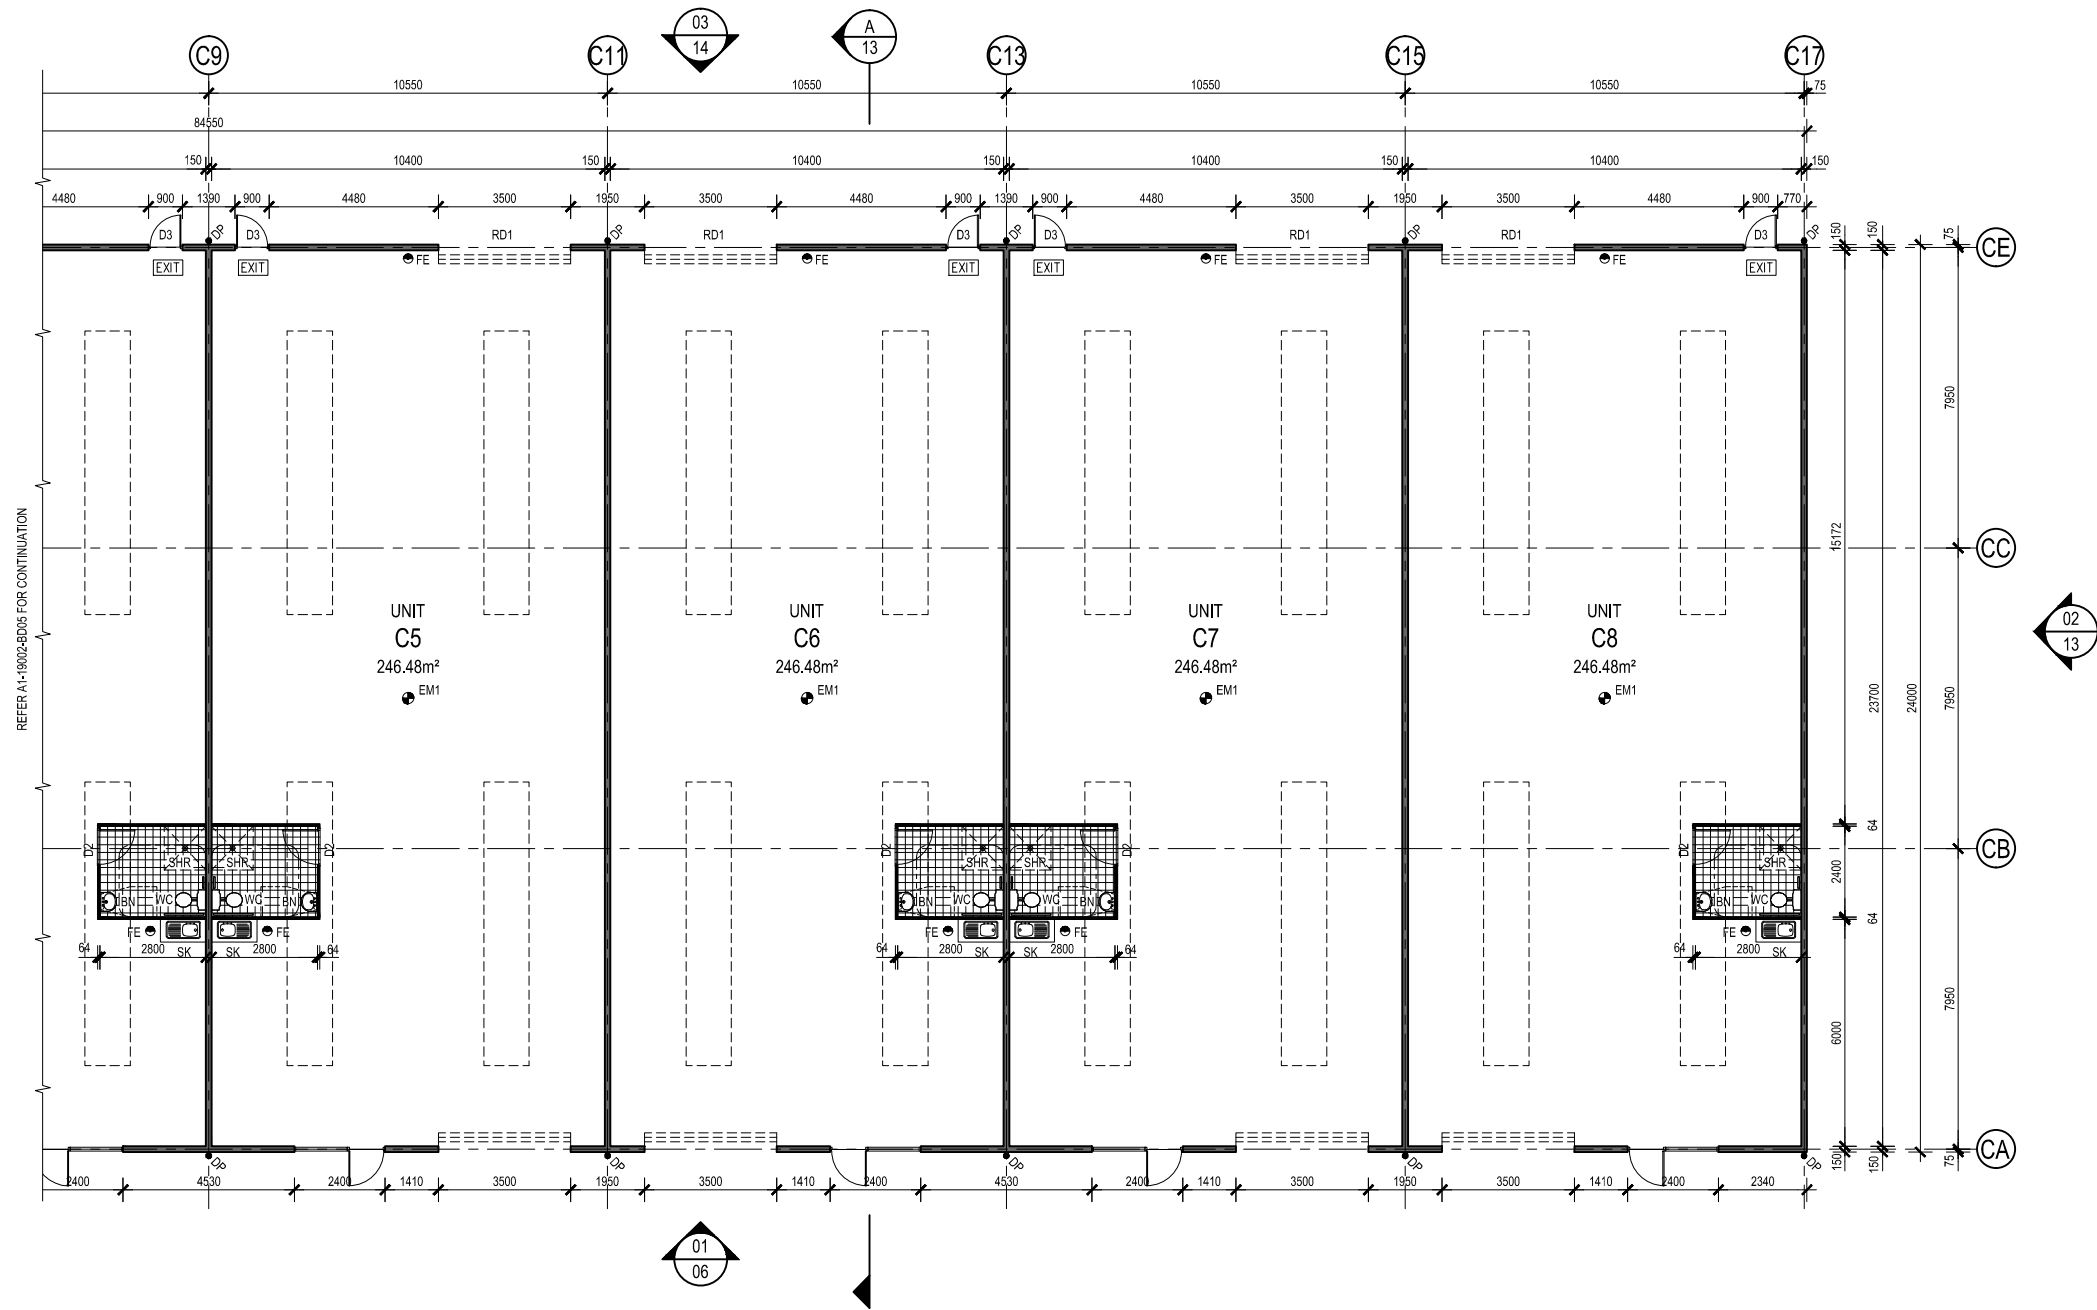


ISSUED FOR APPROVAL

REVISION	-	-	-
	-	-	-
	-	-	-
	-	-	-
	-	-	-
	-	-	-
	-	-	-
	-	-	-
	-	-	-
	-	-	-
28-02-2019	A	ISSUED FOR APPROVAL	
DATE	No	REMARKS	
		Check and Verify all Dimensions on Site prior to Commencing Work, If in doubt ask.	
SCALE 1:100 (U.N.O.) R.P.D. LOT 2 on SP267252			
HORIZONTAL 0 metres			
VERTICAL 0 metres			
ORIGINAL SHEET SIZE A1			
NORTH			
DESIGN		DRAFTING	
PREP		DRN	
CKD		CKD	
SUP		SUP	
SIGNED			
DOMENICO D'ALESSANDRO BE MIEAust CPEng R.P.E.O. (1106)			
DATE		JANUARY 2019	
 Property Development Designers			
PO Box 3733 Loganholme Q 4129 4 Feluga Street Shailer Park Q 4128 +61 7 3090 4632 www.pddconsultants.com.au info@pdeconsultants.com.au			
CLIENT <b>ROUBAIX PROPERTIES</b>			
BUILDING C - FLOOR PLAN - SHEET 2 PROPOSED INDUSTRIAL UNITS 918-980 GREENBANK RD, NORTH MACLEAN			
DRAWING No	A1 - 19002 - BD 12		
REVISION	A		

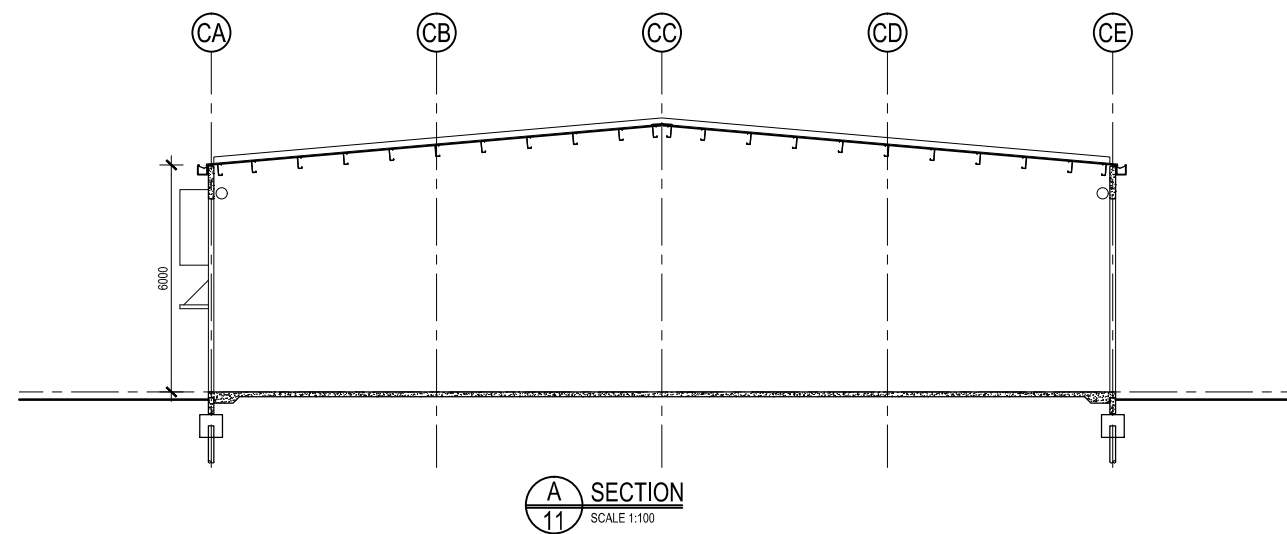


CLIENT			
<b>ROUBAIX PROPERTIES</b>			
BUILDING C - ELEVATIONS - SHEET 1 PROPOSED INDUSTRIAL UNITS 918-980 GREENBANK RD, NORTH MACLEAN			
DRAWING No	A1 - 19002 - BD 13	REVISION	A




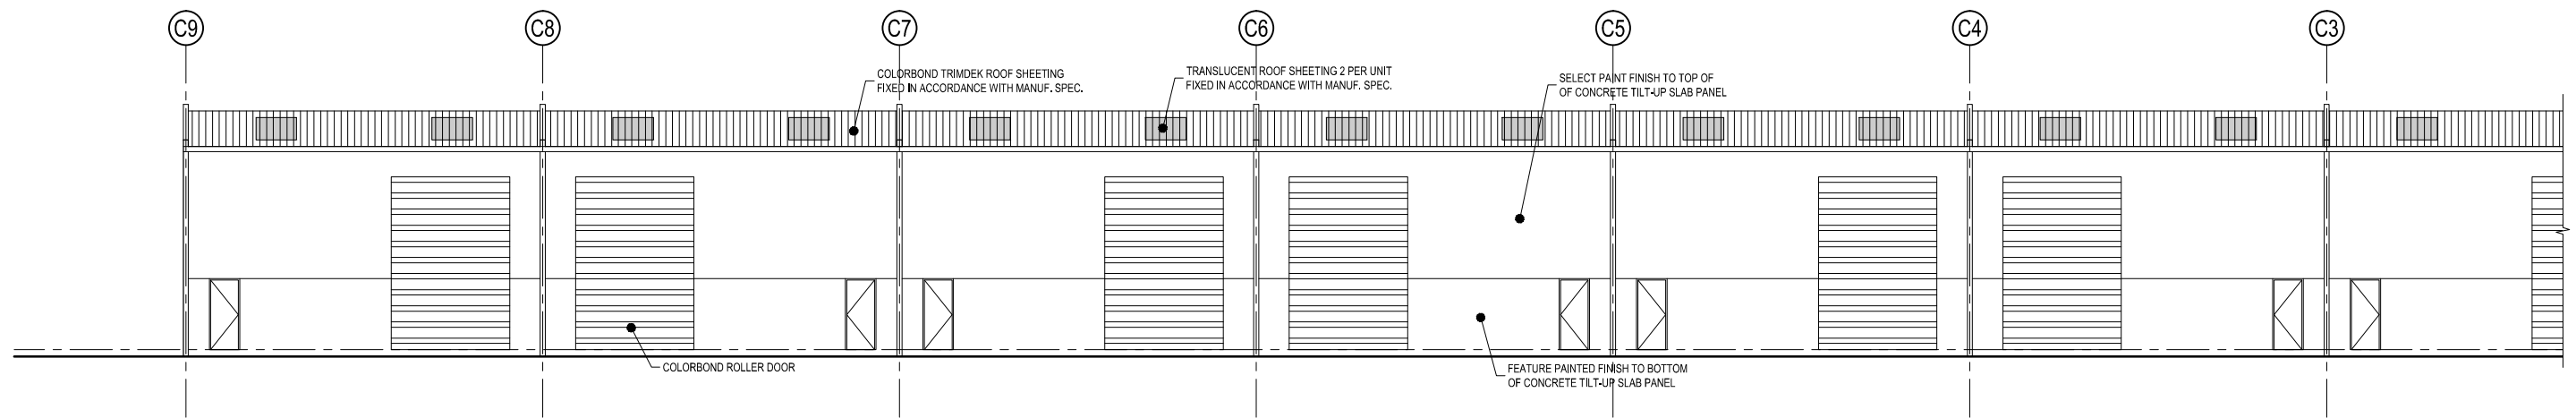

03 NORTH ELEVATION  
11 SCALE 1:100

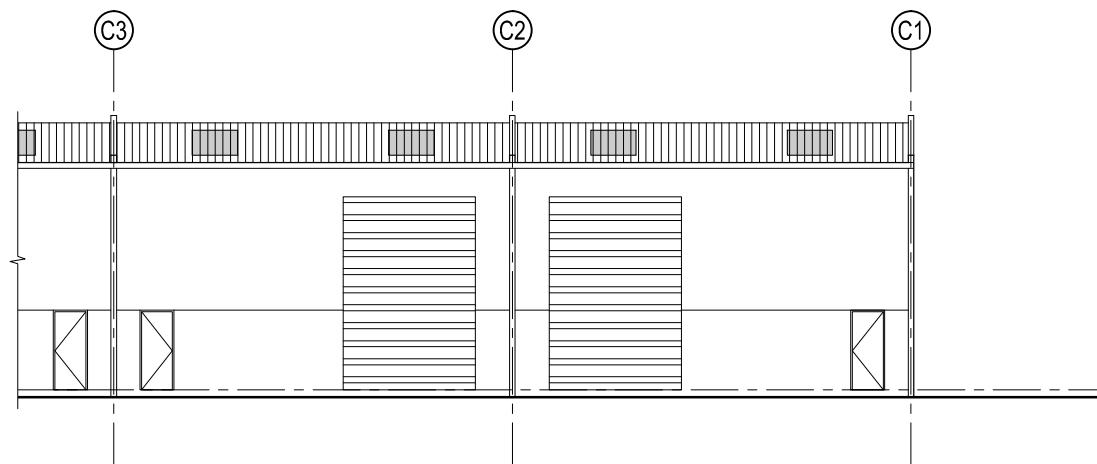


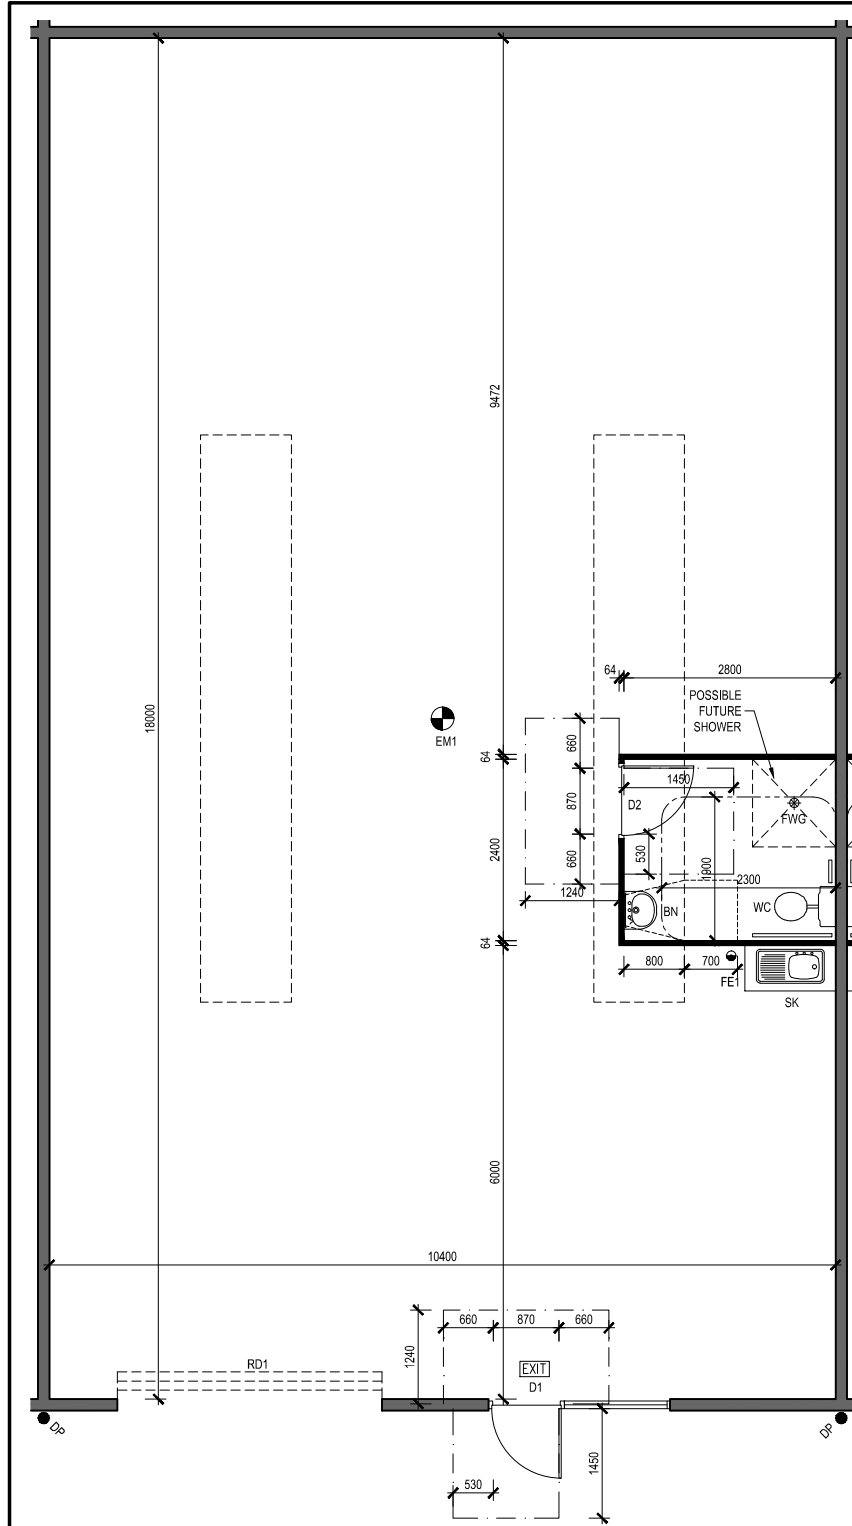
03 NORTH ELEVATION - CONT.  
11 SCALE 1:100

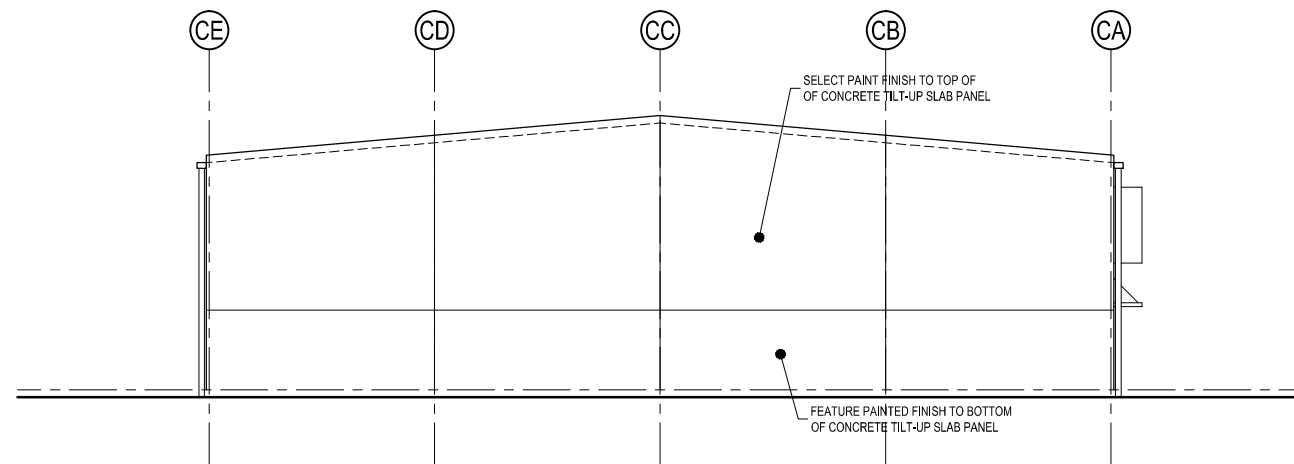


04 WEST ELEVATION  
11 SCALE 1:100

ISSUED FOR APPROVAL

REVISION				<div>SCALE 1:100 (U.N.O.) HORIZONTAL 0 1 2 3 4 5 metres VERTICAL 0 1 2 metres ORIGINAL SHEET SIZE A1 Check and Verify all Dimensions on Site prior to Commencing Work, If in doubt ask.</div>	<div>NORTH</div>	DESIGN		DRAFTING		<div><b>Property Development Designers</b> PO Box 3733 Loganholme Q 4129 4 Feluga Street Shailer Park Q 4128 +61 7 3090 4632 www.pddconsultants.com.au info@pdeconsultants.com.au</div>	CLIENT <b>ROUBAIX PROPERTIES</b> BUILDING C - ELEVATIONS - SHEET 2 PROPOSED INDUSTRIAL UNITS 918-980 GREENBANK RD, NORTH MACLEAN			
	DATE	No	REMARKS			PREP	CKD	DRN	CKD		DRAWING No	A1 - 19002 - BD 14	REVISION	A
	28-02-2019	A	ISSUED FOR APPROVAL			SIGNED	DOMENICO D'ALESSANDRO BE MIEAust CPEng R.P.E.O. (1106)							
						DATE	JANUARY 2019							




TYP. UNIT PLAN - BUILDING A & B  
SCALE 1:50

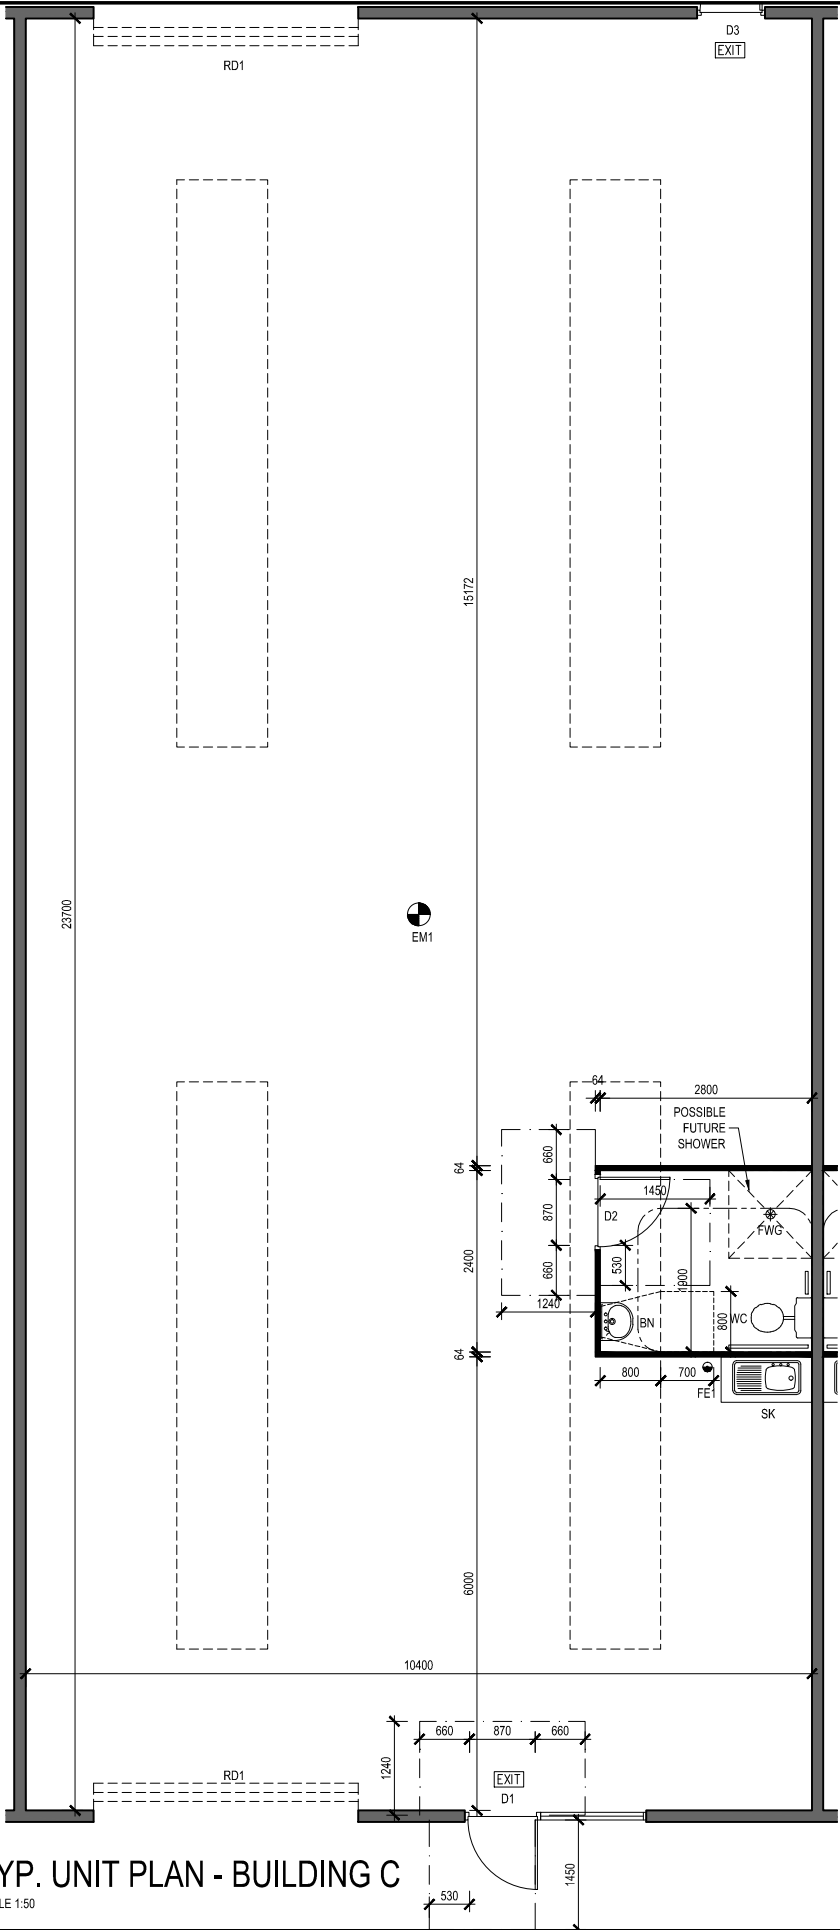


TYP. UNIT PLAN - BUILDING C  
SCALE 1:50

PWD NOTES

1. PWD WC, SHOWER AND BASIN TO COMPLY WITH AS1428.1
2. AMBULANT REQUIREMENTS TO BE IN ACCORDANCE WITH AS1428.1
3. DOORS TO SANITARY COMPARTMENTS FOR PEOPLE WITH AMBULANT DISABILITIES SHALL HAVE OPENINGS WITH A MINIMUM CLEAR WIDTH OF 700mm
4. AMBULANT DOORS SHALL BE PROVIDED WITH AN IN-USE INDICATOR AND A BOLT OR CATCH. WHERE A SNIB CATCH IS USED, THE SNIB HANDLE SHALL HAVE A MINIMUM LENGTH OF 45 MM FROM THE CENTRE OF THE SPINDLE. IN AN EMERGENCY, THE LATCH MECHANISM SHALL BE OPENABLE FROM THE OUTSIDE.
5. SANITARY COMPARTMENT FOR PEOPLE WITH AMBULANT DISABILITIES SHALL BE IDENTIFIED BY SYMBOL OR WORDS, AS SPECIFIED IN CLAUSE 8 OF AS1428.1.
6. A COAT HOOK SHALL BE PROVIDED WITHIN THE SANITARY COMPARTMENT AND AT A HEIGHT BETWEEN 1350 MM TO 1500 MM FROM THE FLOOR.
7. WHERE THERE IS A DISCREPANCY BETWEEN DETAILS ON THESE PLANS AND AS1428.1, AS1428.1 SHALL TAKE PRECEDENCE.

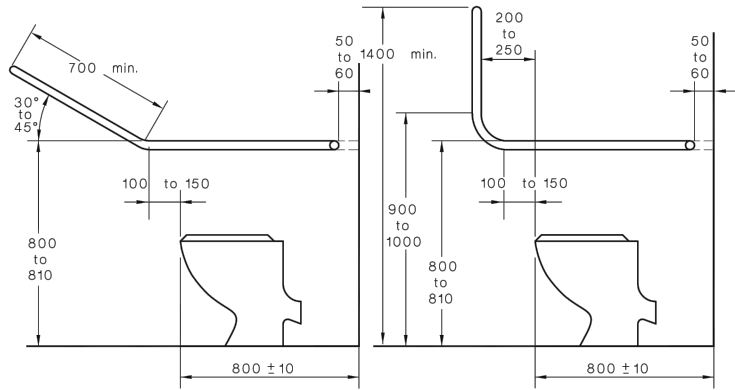

(i) Option A (ii) Option B  
(a) Side view showing optional systems for grabrail at sides of pan

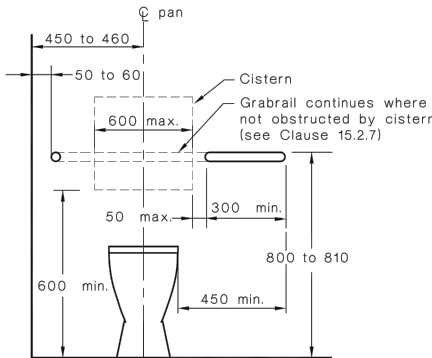


(b) Grabrail at back of pan and sectional view of grabrail at side of pan

DIMENSIONS IN MILLIMETRES

PWD WC ELEVATION

SCALE N.T.S.

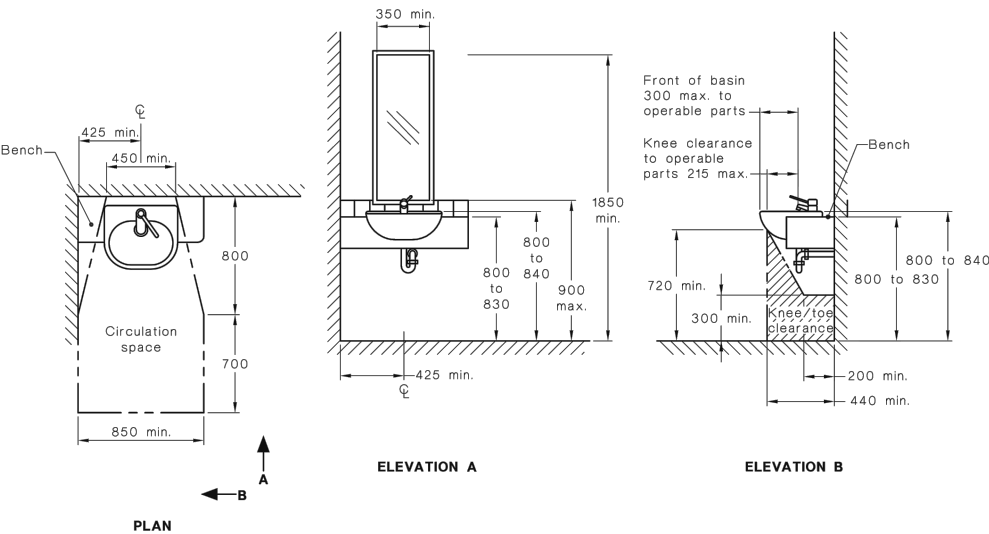



ELEVATION A

ELEVATION B

PWD BASIN ELEVATION

SCALE N.T.S.

ISSUED FOR APPROVAL

REVISION	-	-	-
	-	-	-
	-	-	-
	-	-	-
	-	-	-
	-	-	-
	-	-	-
28-02-2019	A	ISSUED FOR APPROVAL	
DATE	No	REMARKS	
		Check and Verify all Dimensions on Site prior to Commencing Work. If in doubt ask.	
SCALE 1:100		(U.N.O.)	R.P.D.
HORIZONTAL		0 metres	LOT 2 on SP267252
VERTICAL		0 metres	.
ORIGINAL SHEET SIZE A1			.
			DESIGN
			DRAFTING
			PREP
			DRN
			CKD
			CKD
		SUP	
		SUP	
		SIGNED	
		DOMENICO D'ALESSANDRO BE MIE Aust CP Eng R.P.E.O. (1106)	
		DATE	JANUARY 2019
		 Property Development Designers	
		PO Box 3733 Loganholme Q 4129 4 Feluga Street Shailer Park Q 4128 +61 7 3090 4632 www.pddconsultants.com.au info@pdeconsultants.com.au	
		CLIENT	
		ROUBAIX PROPERTIES	
		TYP. UNIT LAYOUT PLAN	
		PROPOSED INDUSTRIAL UNITS	
		918-980 GREENBANK RD, NORTH MACLEAN	
		DRAWING No	A1 - 19002 - BD 15
		REVISION	A

